





25TH SIDE ROAD-BRIDGE CROSSING (SOUTH OF PINEGROVE AVE.)
CONCEPTUAL CROSS-SECTION ALTERNATIVES

ALTERNATIVE 1

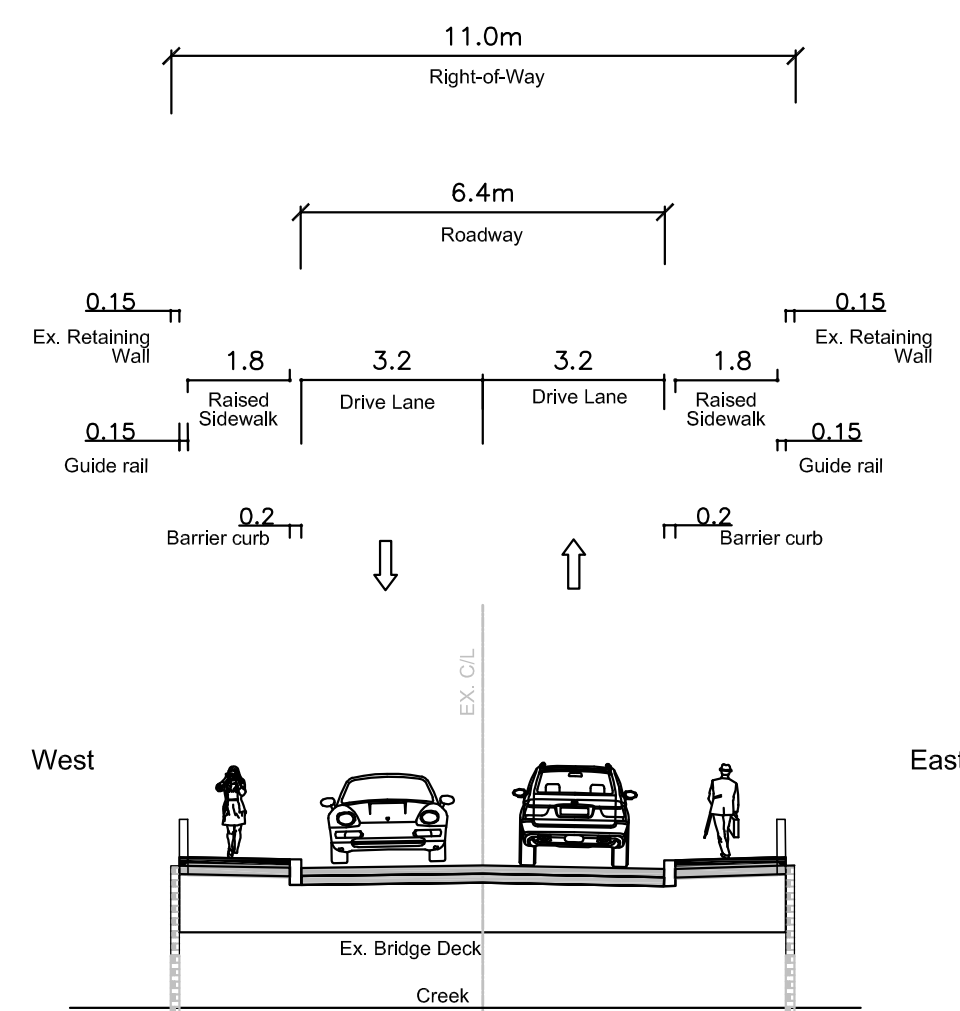


BRIDGE CROSS-SECTION (NARROW ATF)
AT STATION 14+850

ALTERNATIVE 2

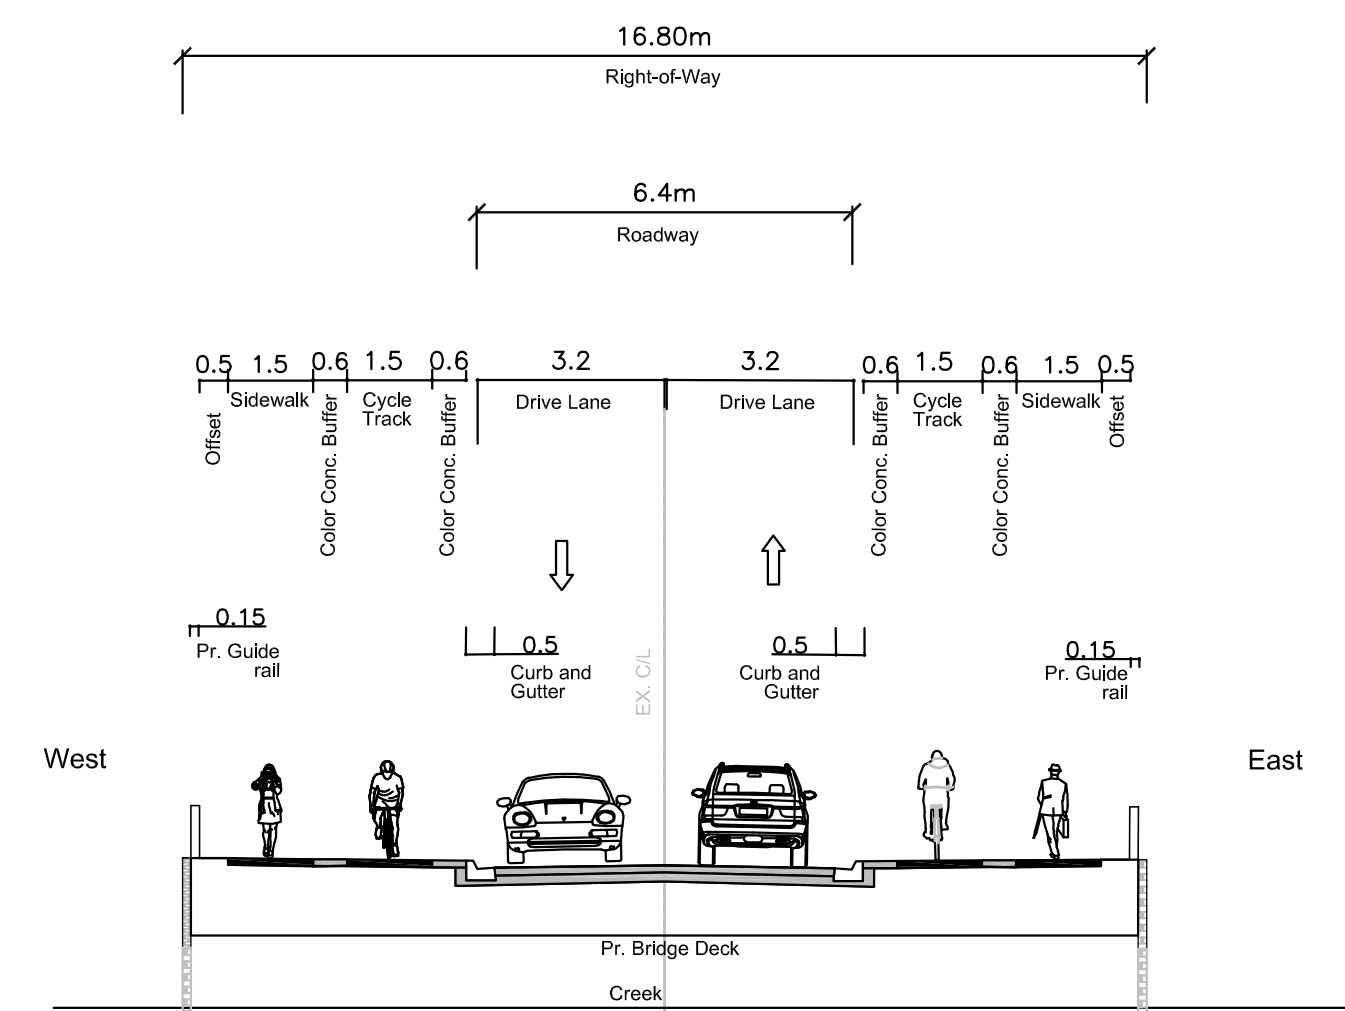


BRIDGE CROSS-SECTION (WIDEN EXISTING BRIDGE)
AT STATION 14+850

ALTERNATIVE 3

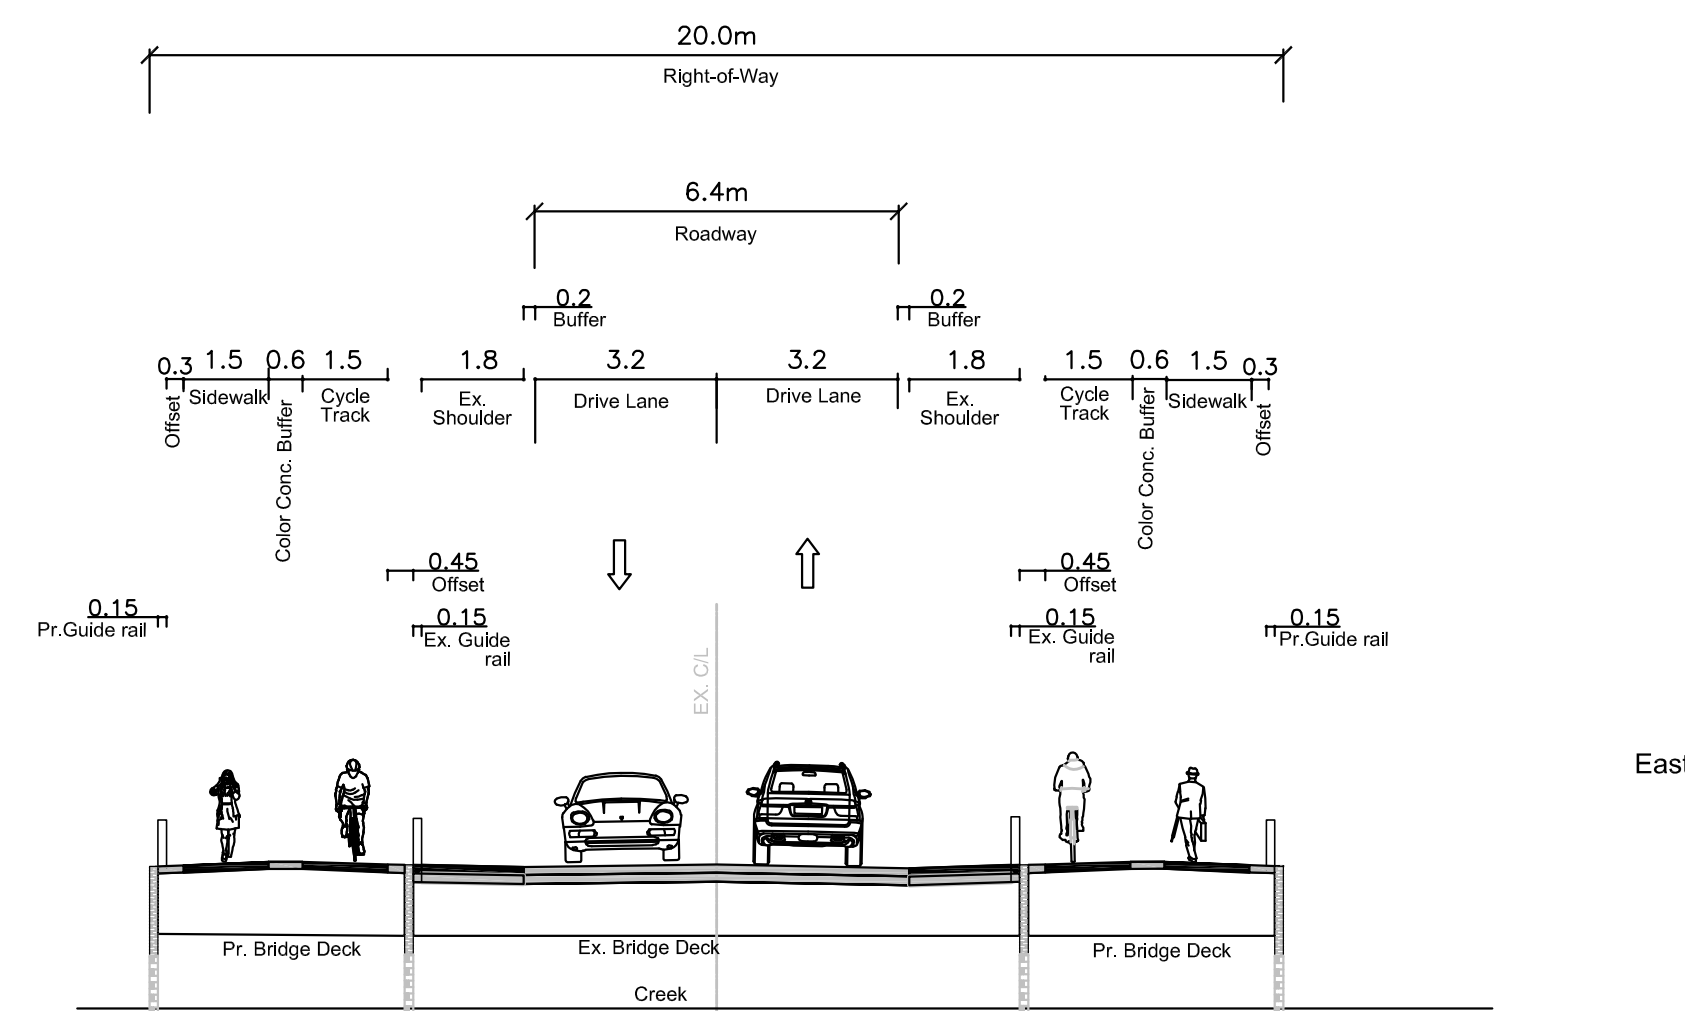

BRIDGE CROSS-SECTION (SEPARATE ATF BRIDGES)
AT STATION 14+850

Note: Refer to Roll Plan Sheet #3 for Alternative 1 Bridge Plan View

1 PRELIMINARY DESIGN					A.S. 19/09/22	
No.	REVISIONS TO DRAWING	BY	DATE	APPR.		
ALL PREVIOUS ISSUES OF THIS DRAWING ARE SUPERSEDED						
CLIENT TOWN OF INNISFIL						
MUNICIPALITY						
PROJECT TITLE 25TH SIDE ROAD INNISFIL PRELIMINARY DESIGN						
SHEET TITLE TYPICAL SECTIONS AT BRIDGE LOCATION (STA. 14+850)						
 WSP Canada Inc. 100 Commercial Valley Drive West Thornhill, ON Canada L3T 0A1 t: 905.882.4211 e: 905.882.0055 www.wsp.ca						
DESIGNED	A.S.	DRAWN	CAD 1/1	CHECKED	J.F..	
SCALE	AS SPECIFIED		DATE	SEP 19 2022		
PROJECT NUMBER				DWG. NUMBER		