


| CONCRETE LIGHTING POLE INSTALLATION DATA |                   |
|------------------------------------------|-------------------|
| POLE LENGTH<br>A                         | BURIAL DEPTH<br>B |
| 7.6                                      | 1.65              |
| 9.9                                      | 1.7               |
| 10.7                                     | 1.7               |
| 12.2                                     | 1.9               |

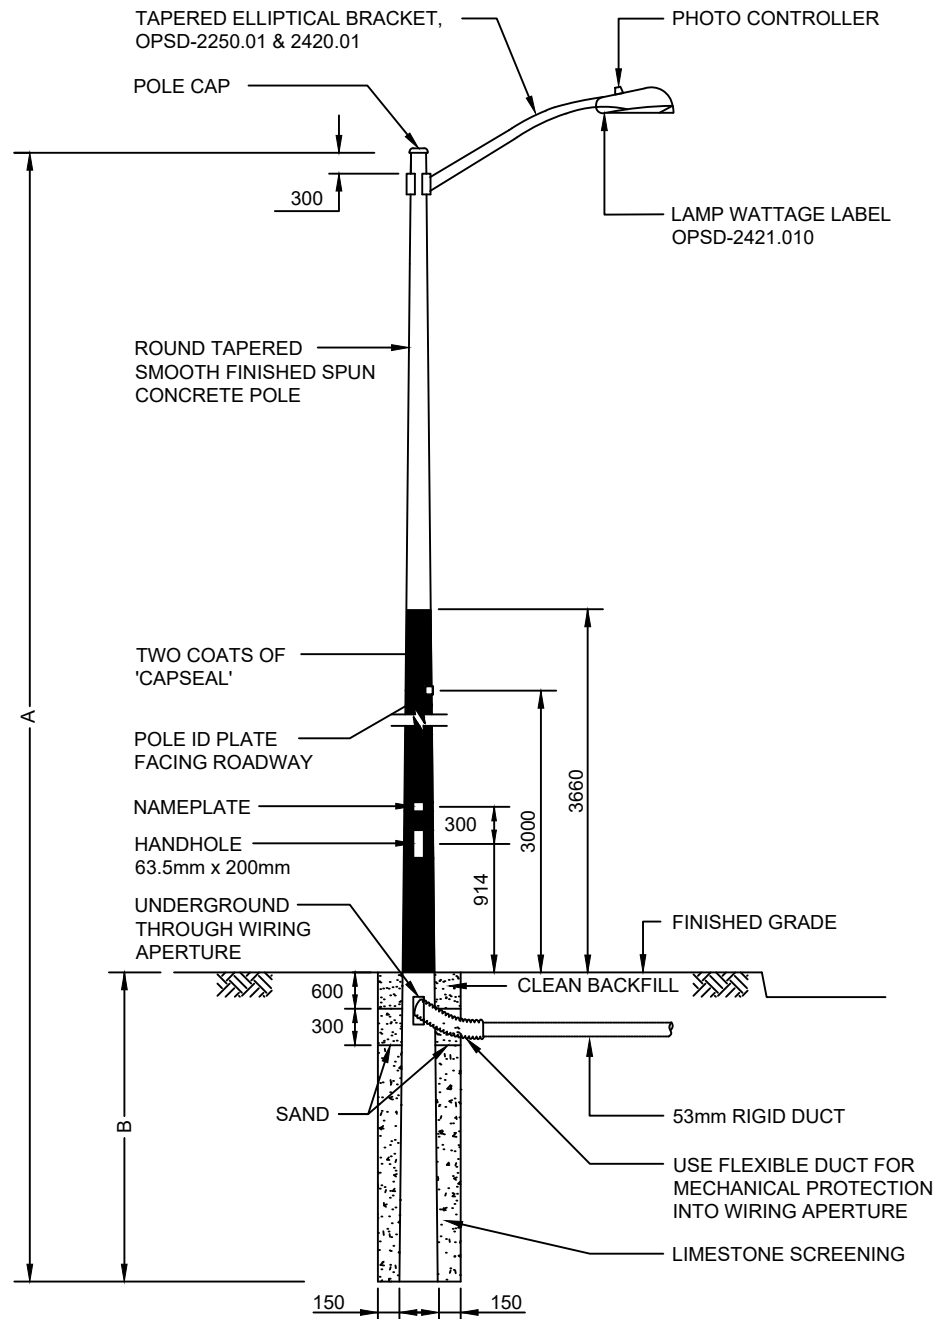

NOTES:

- A. ALL DIMENSIONS ARE IN MILLIMETERS UNLESS SHOWN.
- B. PROVIDE GROUND ROD AS PER PLAN.
- C. COMPACT ALL BACKFILL IN LAYERS.

|     |                   |      |            |
|-----|-------------------|------|------------|
| 1   | REVISED TOWN LOGO | TOI  | APRIL 2015 |
| NO. | REVISIONS         | APRD | DATE       |



## ROADWAY LIGHTING STANDARD DIRECT BURIED

**METRIC**  
ALL DIMENSIONS IN mm  
UNLESS OTHERWISE NOTED

**TOISD  
1001**

DRAWN: D.S.L.

APRD: O.P.M.

SCALE: N.T.S.

DATE: JUNE 2011