


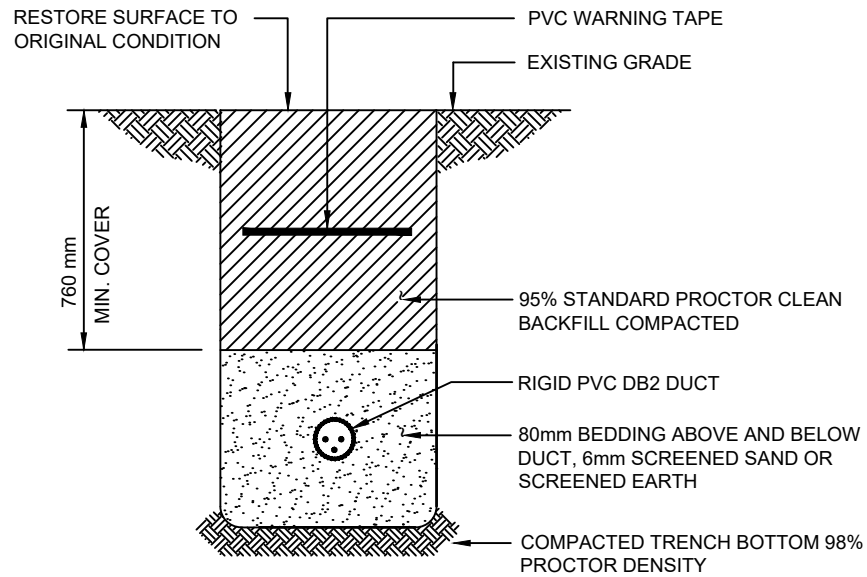

NOTES:

1. FOR JOINT USE TRENCH INSTALLATIONS REFER TO THE TOWN'S ROAD ALLOWANCE CROSS SECTIONS.

1	REVISED TOWN LOGO	TOI	APRIL 2015
NO.	REVISIONS	APRD	DATE



**TYPICAL UNDERGROUND
TRENCH DETAIL
IN BOULEVARD**

METRIC
ALL DIMENSIONS IN mm
UNLESS OTHERWISE NOTED

**TOISD
1003**

DRAWN: D.S.L.

APRD: O.P.M.

SCALE: N.T.S.

DATE: JUNE 2011