



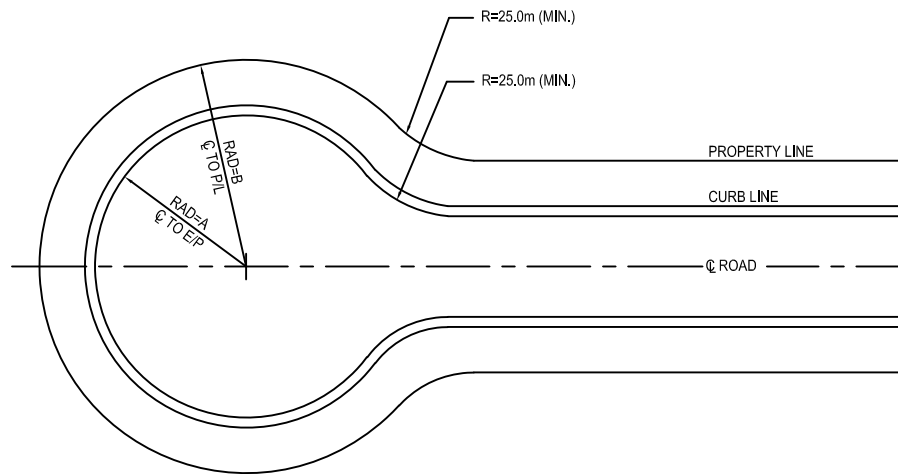

TYPE 'A'

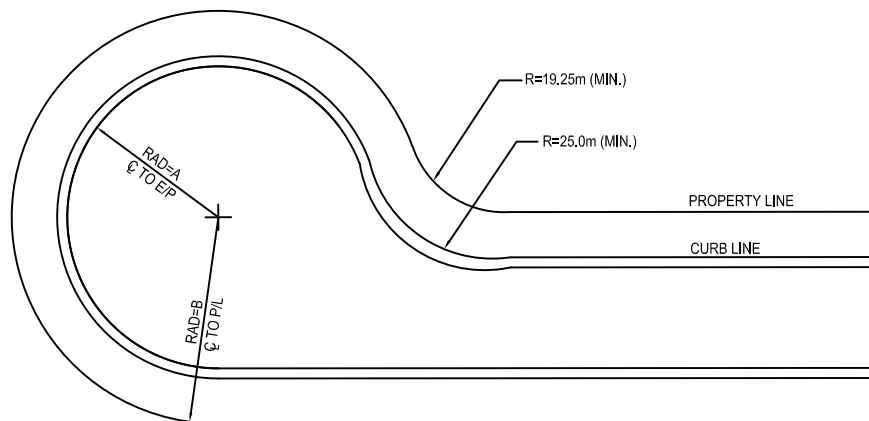

TYPE 'B'
OFFSET

ROAD TYPE	MINIMUM RADIUS	
	A	B
RESIDENTIAL	15.0m	20.75m
INDUSTRIAL	15.0m	20.75m



PERMANENT CUL-DE-SAC

DRAWN: A&A

APR'D:

SCALE: N.T.S.

DATE: JUNE 2011

2.	REVISED RADIUS	TOI	MAY 2019
1	REVISED TYPE 'B' CUL-DE-SAC	TOI	APRIL 2015
NO.	REVISIONS	APR'D	DATE

METRIC
ALL DIMENSIONS IN mm
UNLESS OTHERWISE NOTED

TOISD
211