



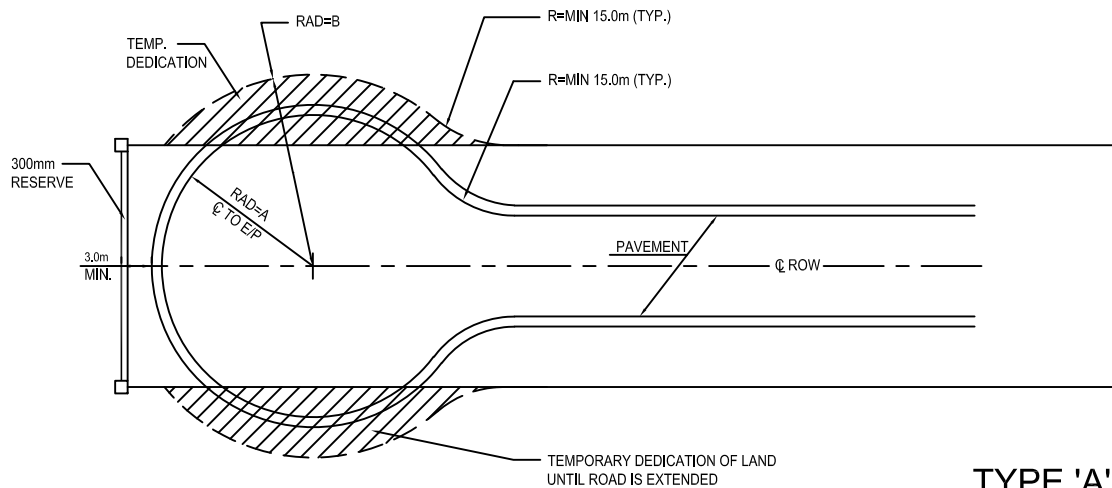

TYPE 'A'

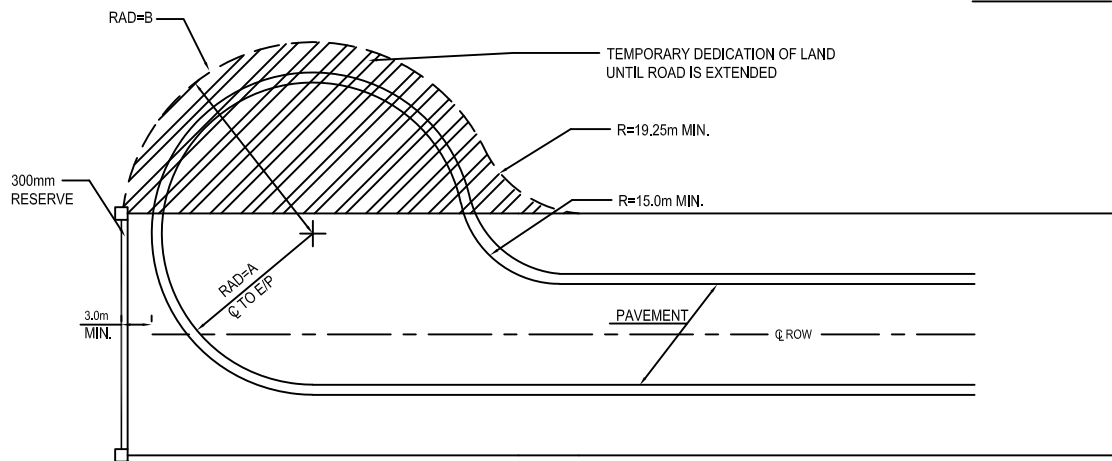

TYPE 'B'
OFFSET

MINIMUM RADIUS		
ROAD TYPE	A	B
RESIDENTIAL	15.0m	20.75m
INDUSTRIAL	15.0m	20.75m

NOTES

1. ASPHALT CURB & GUTTER MAY BE PERMITTED ON THE RADIUS OF A TEMPORARY CUL-DE-SAC THAT IS INTERNAL TO A DEVELOPMENT BUT WILL NOT BE PERMITTED ON TEMPORARY CUL-DE-SACS AT LIMITS OF A DEVELOPMENT.



TEMPORARY CUL-DE-SAC

DRAWN: A&A

APR'D:

SCALE: N.T.S.

DATE: JUNE 2011

2.	REFLECT TOWN STANDARDS	TOI	MAY 2019
1	REVISED TYPE 'B' CUL-DE-SAC	TOI	APRIL 2015
NO.	REVISIONS	APR'D	DATE

METRIC
ALL DIMENSIONS IN mm
UNLESS OTHERWISE NOTED

**TOISD
212**