



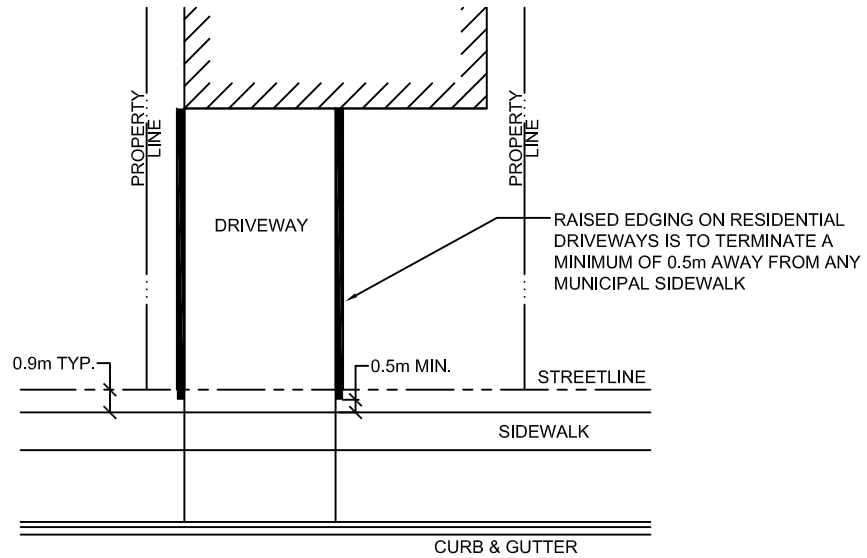

PLAN

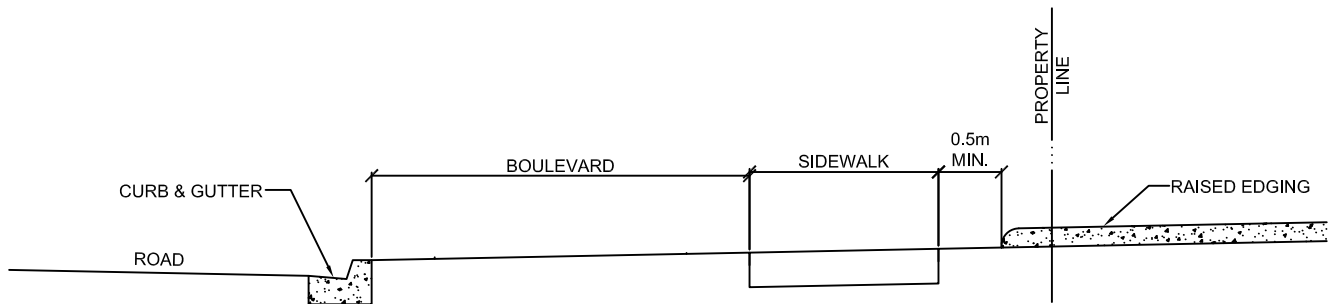

SECTION

2	REVISED SPEC	TOI	APRIL 2018
1	REVISED TOWN LOGO	TOI	APRIL 2015
NO.	REVISIONS	APR'D	DATE



RESIDENTIAL DRIVEWAY EDGING

METRIC
ALL DIMENSIONS IN mm
UNLESS OTHERWISE NOTED

**TOISD
214**

DRAWN: A&A

APR'D:

SCALE: N.T.S.

DATE: JUNE 2011