



NOTES

1. THE ROAD NAME IS TO BE IN UPPER CASE (100) WITH SUFFIX BEING UPPERCASE (50), ABBREVIATED AND ALIGNED WITH THE TOP OF THE STREET NAME.
2. CENTRE STREET NAME ON SIGN AND LOCATE ALL NUMBERS ON EACH END.
3. LETTERING SHALL BE ON BOTH SIDES OF THE SIGN.

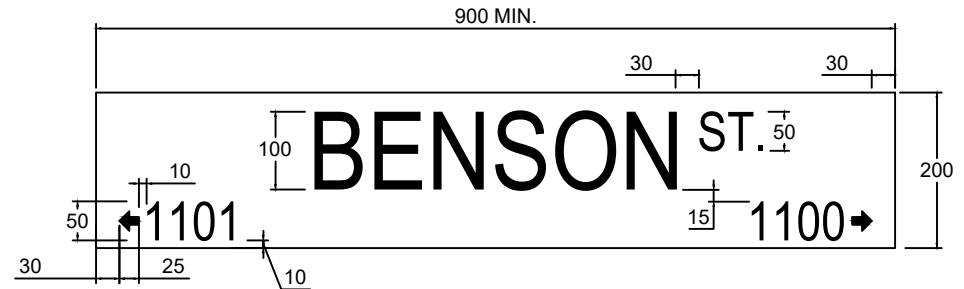

NOTES

1. STREET NAMES WITH POPPY DETAIL AS DIRECTED BY THE TOWN.
2. POPPY DETAIL AVAILABLE FROM THE TOWN ON REQUEST.

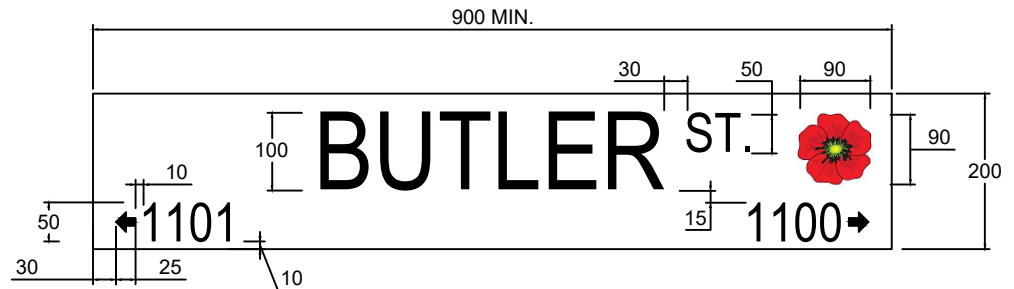

STANDARD STREET NAME SIGN AND POPPY DETAIL

DRAWN: CCTA

SCALE: N.T.S.

APR'D:

DATE: MAY 2014

2.

REVISED SIGN

TOI

SEPT 2025

1.

REVISED TOWN LOGO

TOI

APRIL 2015

NO.

REVISIONS

APR'D

DATE

METRIC

ALL DIMENSIONS IN mm
UNLESS OTHERWISE NOTED

TOISD
304