




TEMPORARY STREET SIGN WITH STOP SIGN

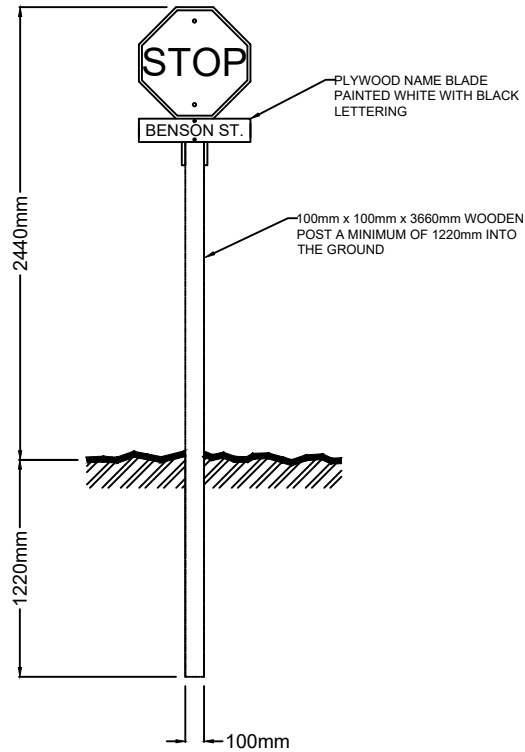


TEMPORARY STREET SIGN WITHOUT STOP SIGN

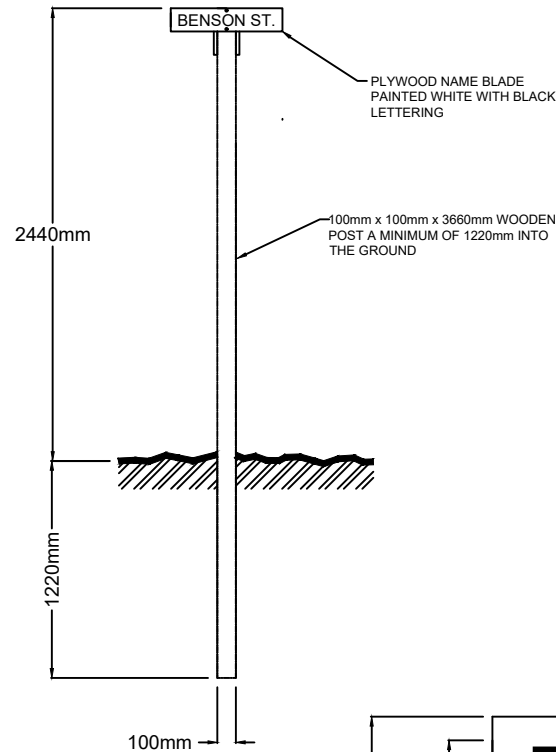

PLAN VIEW

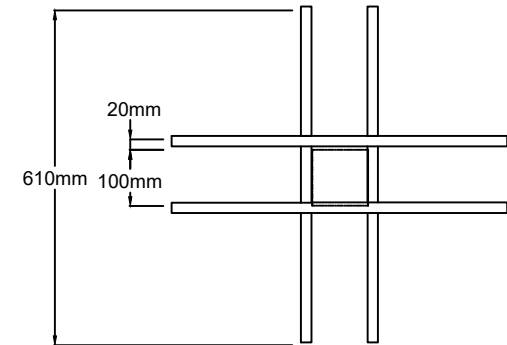

SIGN DETAIL

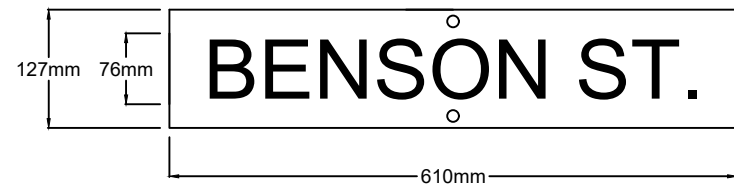

NOTES:

1. THE SIGN FACES MUST BE SECURED TO THE POST WITH TWO GALVANIZED 12 1/2mm HEX HEAD BOLTS & NUTS WITH FLAT WASHERS ON BOTH SIDES.
2. ALL NUTS, BOLTS AND WASHERS SHALL BE GALVANIZED.



TEMPORARY STREET SIGNS

DRAWN: TOI

APR'D:

SCALE: N.T.S.

DATE: APRIL 2015

NO.

REVISIONS

APR'D

DATE

METRIC
ALL DIMENSIONS IN mm
UNLESS OTHERWISE NOTED

TOISD
305