


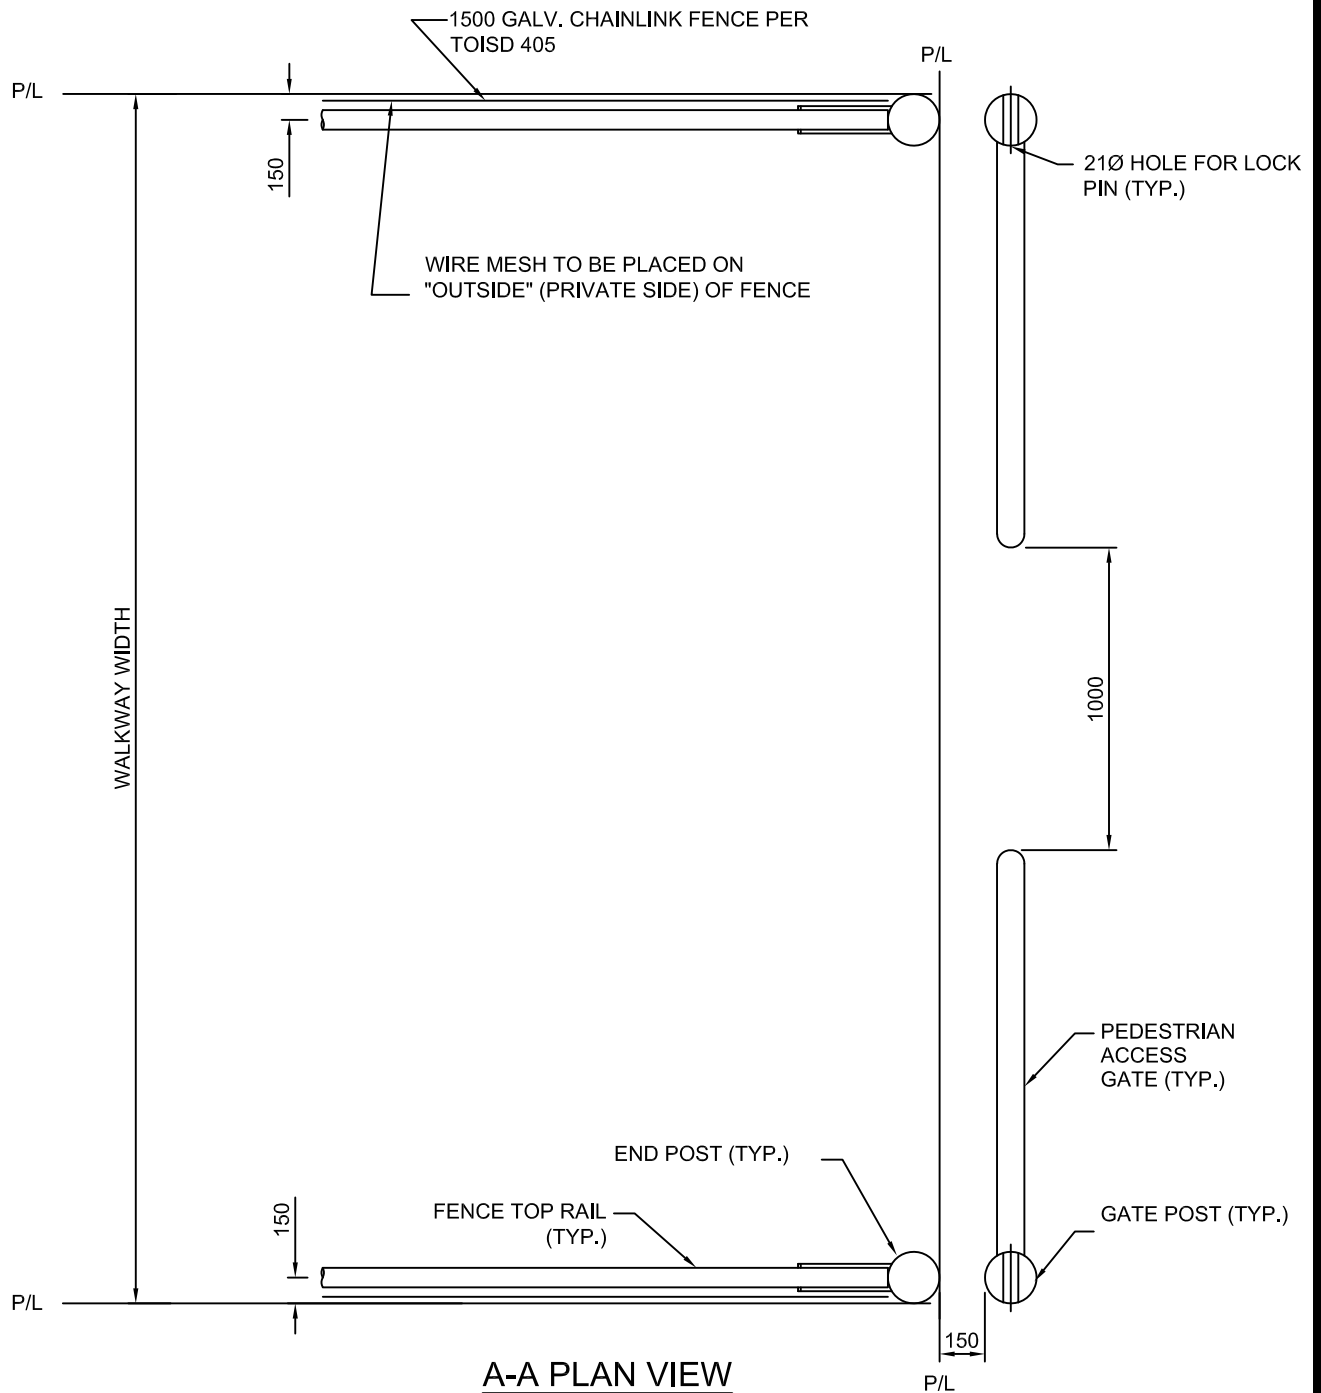

A-A PLAN VIEW
TOISD 401

3	TEXT CHANGE	TOI	MAY 2019
2	TO REFLECT TOWN STANDARDS	TOI	MAY 2016
1	REVISED TOISD REFERENCE	TOI	APRIL 2015
NO.	REVISIONS	APR'D	DATE



PEDESTRIAN ACCESS GATE WALKWAY FENCE CONNECTION

METRIC
ALL DIMENSIONS IN mm
UNLESS OTHERWISE NOTED

**TOISD
402**

DRAWN: A&A

APR'D:

SCALE: N.T.S.

DATE: JUNE 2011