



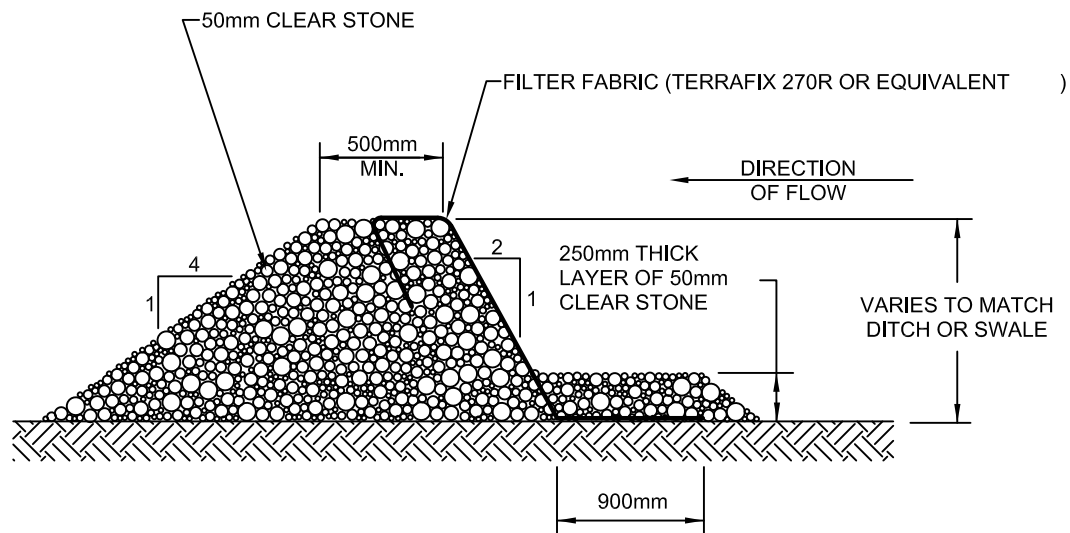

SIDE VIEW

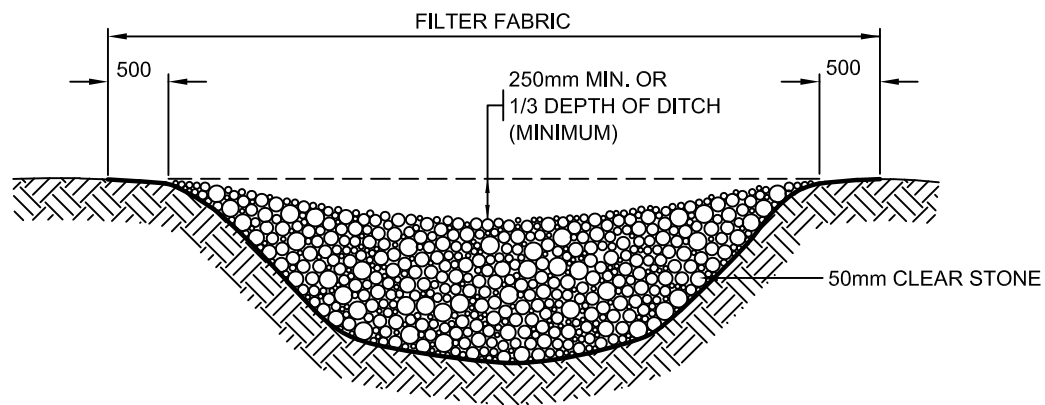

FRONT VIEW

NOTES:

1. REGULAR MAINTENANCE MUST BE SCHEDULED FOR THE STONE SILT TRAP.
2. TO BE INSTALLED IN ALL ROADSIDE DITCHES AND DRAINAGE DITCHES AT MAX. 100m SPACING.
3. ACCUMULATED SEDIMENT MUST BE REMOVED PRIOR TO REMOVAL OF FILTER FABRIC.
4. FILTER FABRIC MUST BE REPLACED AS REQUIRED.

3.	DARKENED FILTER FABRIC LINE	TOI	MAY 2019
2.	REVISED TOWN LOGO	TOI	APRIL 2015
1.	250mm MINIMUM OVERFLOW DEPTH		MAR/92
NO.	REVISIONS	APR'D	DATE



**STONE SILT TRAP
FOR ROADSIDE DITCHES
& DRAINAGE DITCHES**

DRAWN: A&A

APR'D:

SCALE: N.T.S.

DATE: JUNE 2011

METRIC
ALL DIMENSIONS IN mm
UNLESS OTHERWISE NOTED

**TOISD
501**