


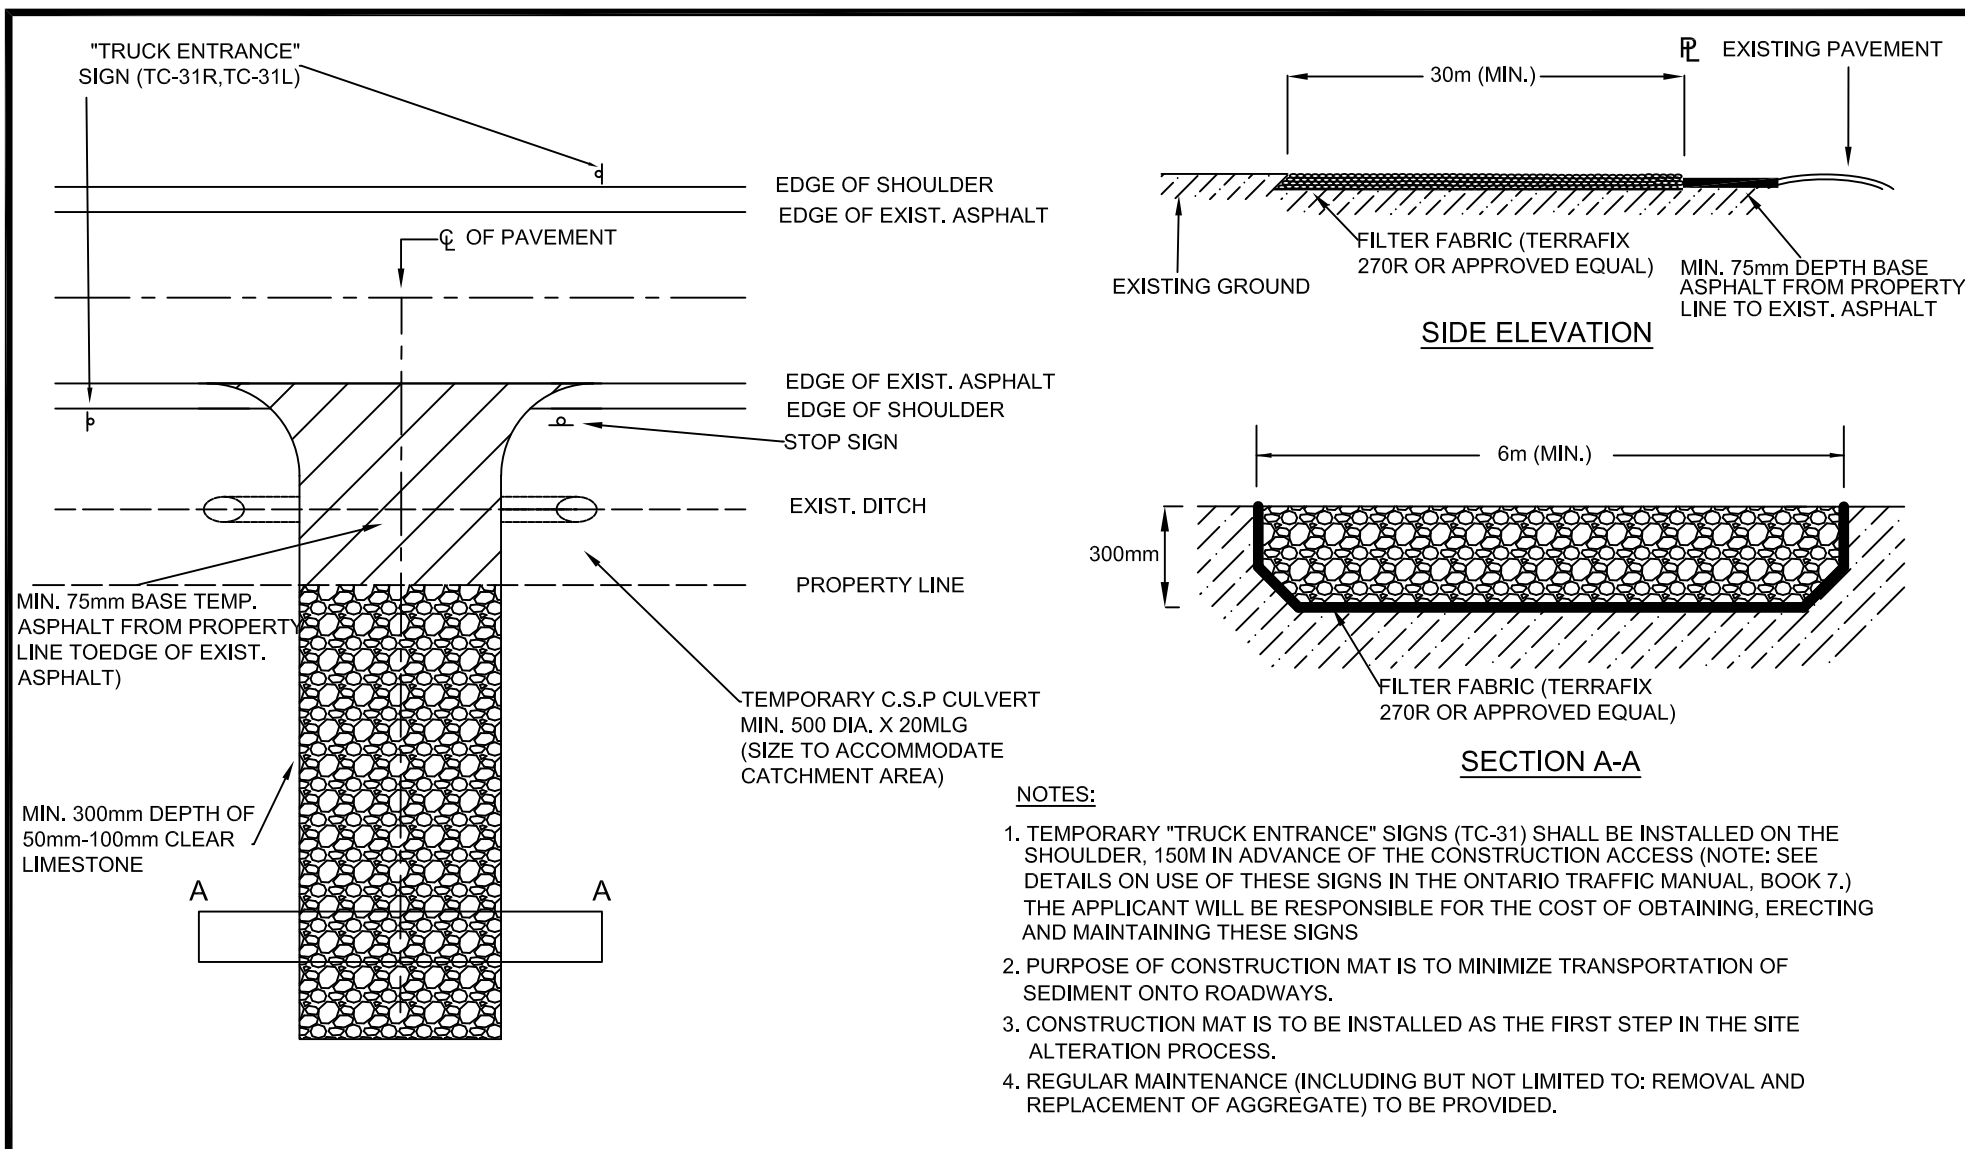

MUD MAT FOR TEMPORARY CONSTRUCTION ACCESS (HEAVY DUTY)

DRAWN: TOI

APR'D:

1

ADDED TEMP. ASPHALT HATCH

TOI

MAY 2019

SCALE: N.T.S.

DATE: APRIL 2015

NO.

REVISIONS

APR'D

DATE

METRIC
ALL DIMENSIONS IN mm
UNLESS OTHERWISE NOTED

**TOISD
505**