


PLAN

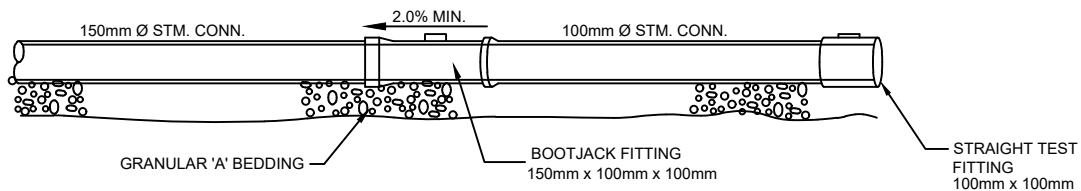

PROFILE

NOTES

1. MINIMUM DEPTH OF COVER AS PER TOWN DESIGN STANDARDS.
2. REFER TO TOWN DESIGN STANDARDS FOR APPROVED MATERIALS.
3. BEDDING & BACKFILL AS PER OPSD 802.010.

2.	REVISED FITTING LOCATION	TOI	SEPT 2025
1.	REVISED TOWN LOGO	TOI	APRIL 2015
NO.	REVISIONS	APR'D	DATE



TYPICAL DOUBLE STORM SEWER  
TOWNHOUSE  
SERVICE CONNECTION

DRAWN:  
SCALE: N.T.S.

APR'D:  
DATE: JUNE 2011

**METRIC**  
ALL DIMENSIONS IN mm  
UNLESS OTHERWISE NOTED

**TOISD  
606**