


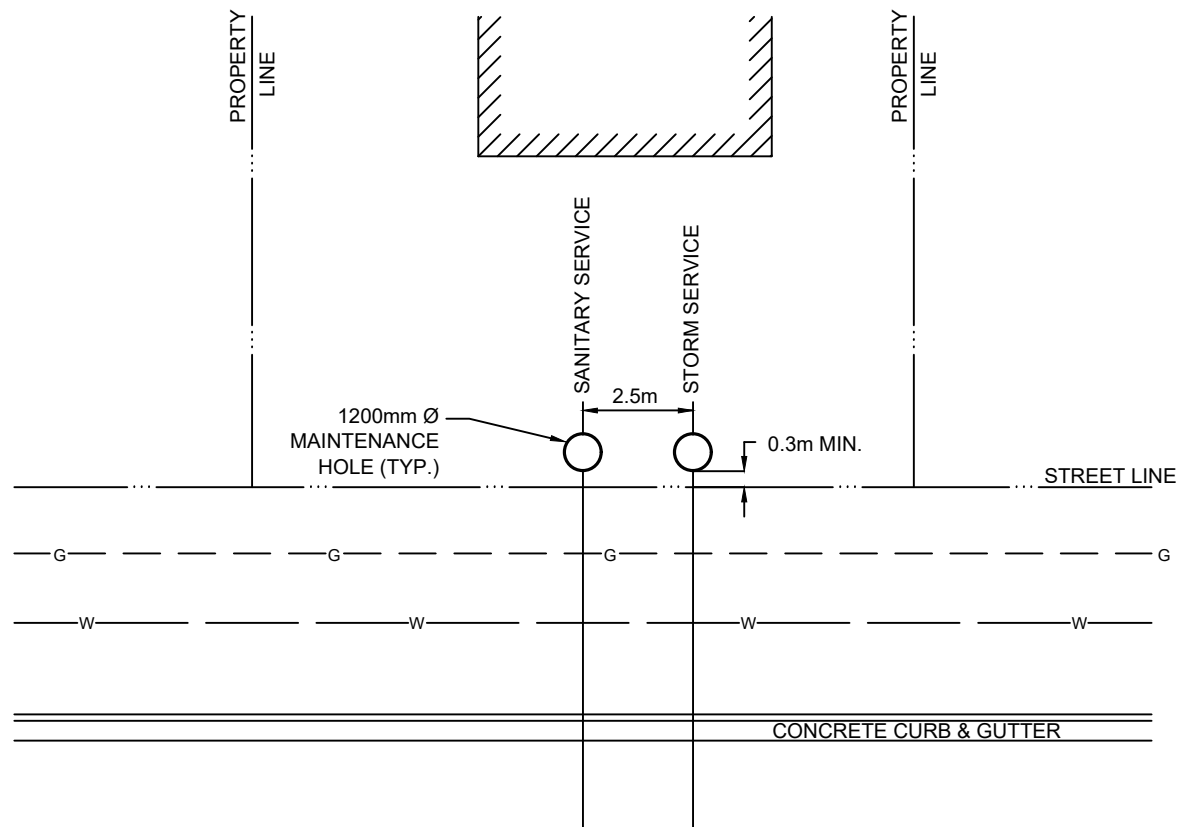

NOTES

1. MAINTENANCE HOLE LOCATION TO BE APPROVED BY THE TOWN.
2. ALL STORM AND SANITARY MAINTENANCE HOLE TO BE OPSD 701.010



SERVICE MAINTENANCE HOLE NON-RESIDENTIAL OR MULTI-RESIDENTIAL

DRAWN: A&A

APR'D:

SCALE: N.T.S.

DATE: JUNE 2011

3.	REVISED MAINTENANCE HOLE TEXT	TOI	SEPT 2025
2.	REVISED NOTE 2	TOI	MAY 2019
1.	REVISED TOWN LOGO	TOI	APRIL 2015
NO.	REVISIONS	APR'D	DATE

METRIC
ALL DIMENSIONS IN mm
UNLESS OTHERWISE NOTED

**TOISD
608**