


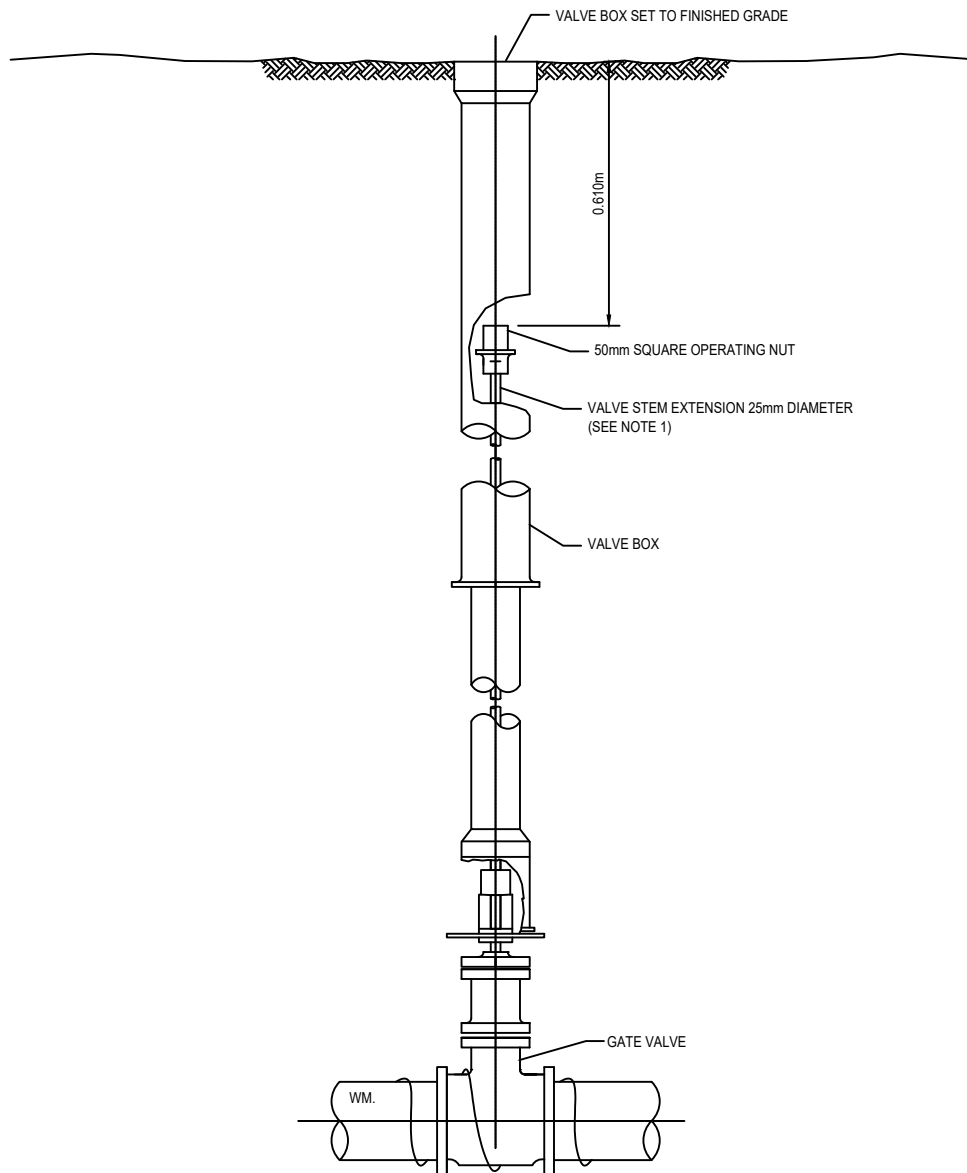

NOTES

1. EXTENSION REQUIRED WHEN DISTANCE FROM TOP OF VALVE TO FINISHED GRADE IS MORE THAN 2.40m.
2. REFER TO TOWN DESIGN STANDARDS FOR APPROVED MATERIALS.
3. ASPHALT TO BE PLACED AROUND ALL MAIN LINE AND SECONDARY VALVES THAT ARE WITHIN GRAVEL PORTIONS OF ROADWAYS.

2.	NOTES REVISED	TOI	APRIL 2018
1.	REVISED TOWN LOGO	TOI	APRIL 2015
NO.	REVISIONS	APR'D	DATE



STANDARD VALVE STEM & BOX

DRAWN: A&A

APR'D:

SCALE: N.T.S.

DATE: JUNE 2011

METRIC
ALL DIMENSIONS IN mm
UNLESS OTHERWISE NOTED

TOISD
702