




NOTE

CURB STOP TO BE PROVIDED AT STREET LINE.

1.	REVISED TOWN LOGO	TOI	APRIL 2015
NO.	REVISIONS	APRD	DATE

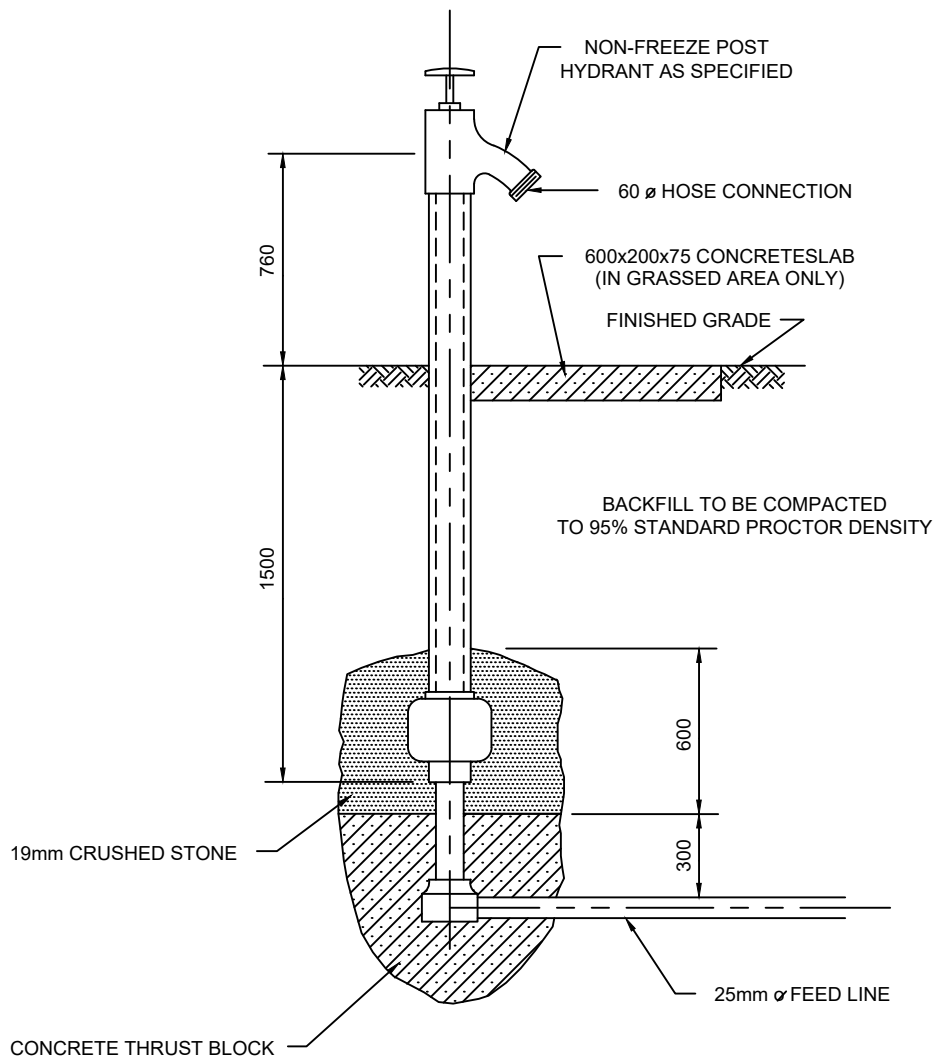

NON-FREEZE POST HYDRANT DETAIL

DRAWN: A&A

SCALE: N.T.S.

APRD:

DATE: JUNE 2011

METRIC
ALL DIMENSIONS IN mm
UNLESS OTHERWISE NOTED

**TOISD
712**