


PLAN

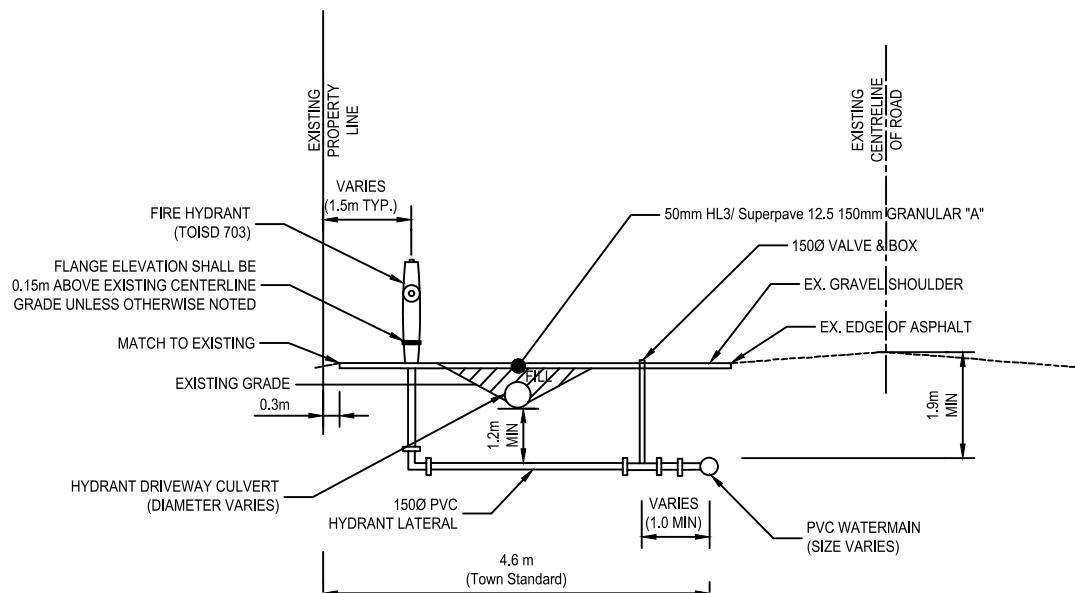

PROFILE

NO.	REVISIONS	APR'D	DATE
5	DELETED REDUNDANT NOTE	TOI	MAY 2021
4.	ASPHALT SPECIFICATION	TOI	MAY 2019
3.	TO REFLECT TOWN STANDARDS	TOI	MAY 2016
2.	REVISED TOWN LOGO	TOI	APRIL 2015
1.	TO REFLECT TOWN STANDARDS		MAY/14



## TYPICAL HYDRANT DRIVEWAY DETAIL

DRAWN: A&A

SCALE: N.T.S.

APR'D:

DATE: JUNE 2011

**METRIC**  
ALL DIMENSIONS IN mm  
UNLESS OTHERWISE NOTED

**TOISD  
725**