


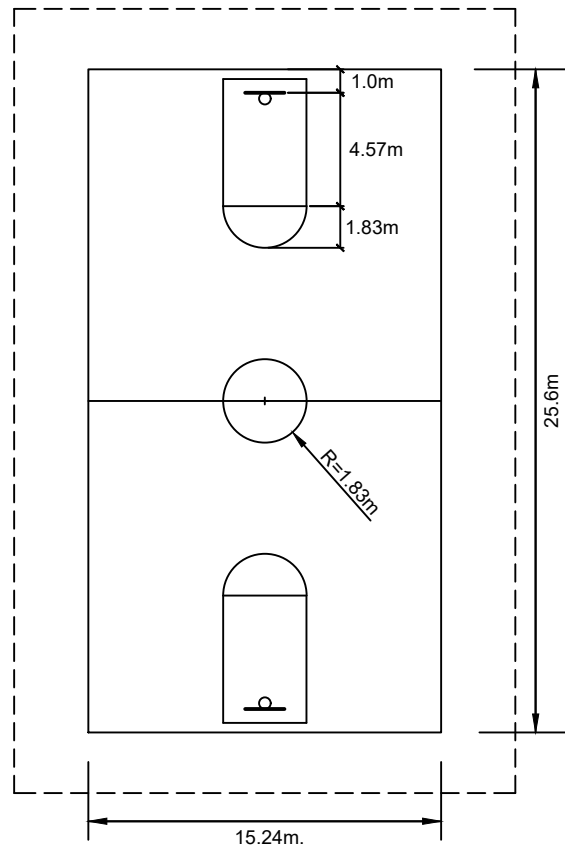

NOTES

1. FACILITY SIZE:
FULL COURT: 15.24m x 25.60m
HALF COURT: 15.24m x 12.80m
2. PLAYOUT ZONE:
2m (AT END)
3m (AT SIDE)
3. SETBACK TO RESIDENCES: 30m.
4. DISTANCE BETWEEN FACILITIES: 5m.
5. MUST HAVE HARD SURFACE SUCH AS ASPHALT, CONCRETE, PERMEABLE PAVERS, ETC. AS APPROVED BY THE TOWN.

1	REVISED TOWN LOGO	TOI	APRIL 2015
NO.	REVISIONS	APR'D	DATE



OUTDOOR BASKETBALL

METRIC
ALL DIMENSIONS IN mm
UNLESS OTHERWISE NOTED

**TOISD
802**

DRAWN: A&A

APR'D:

SCALE: N.T.S.

DATE: JUNE 2011