
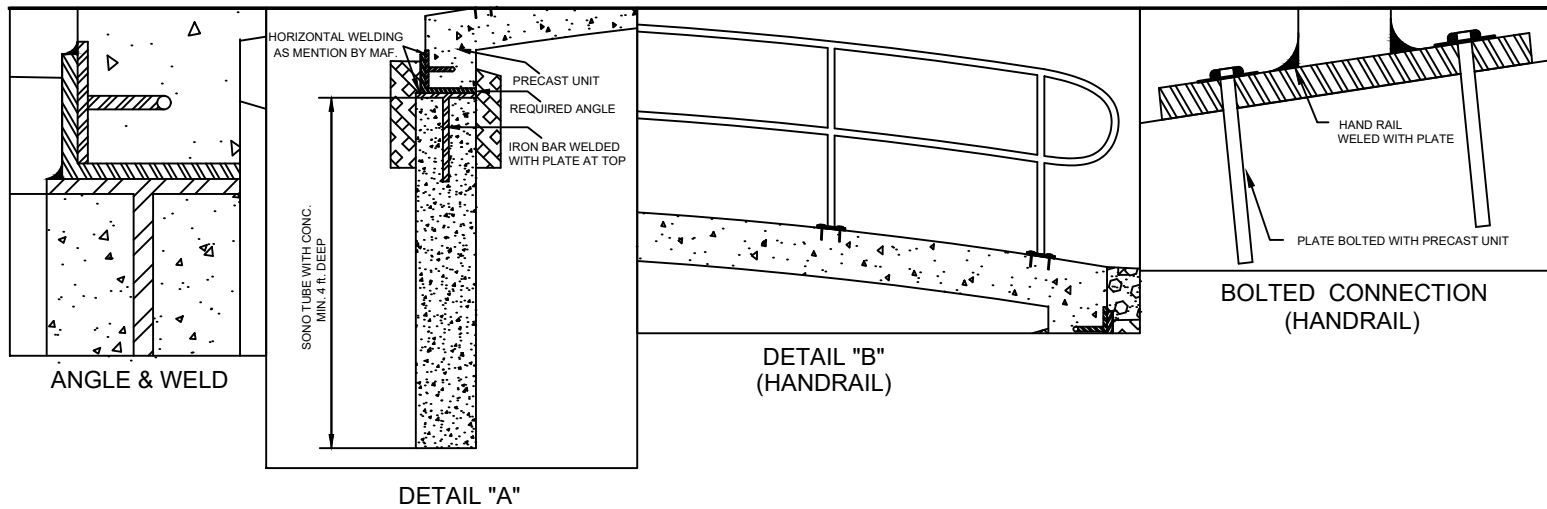


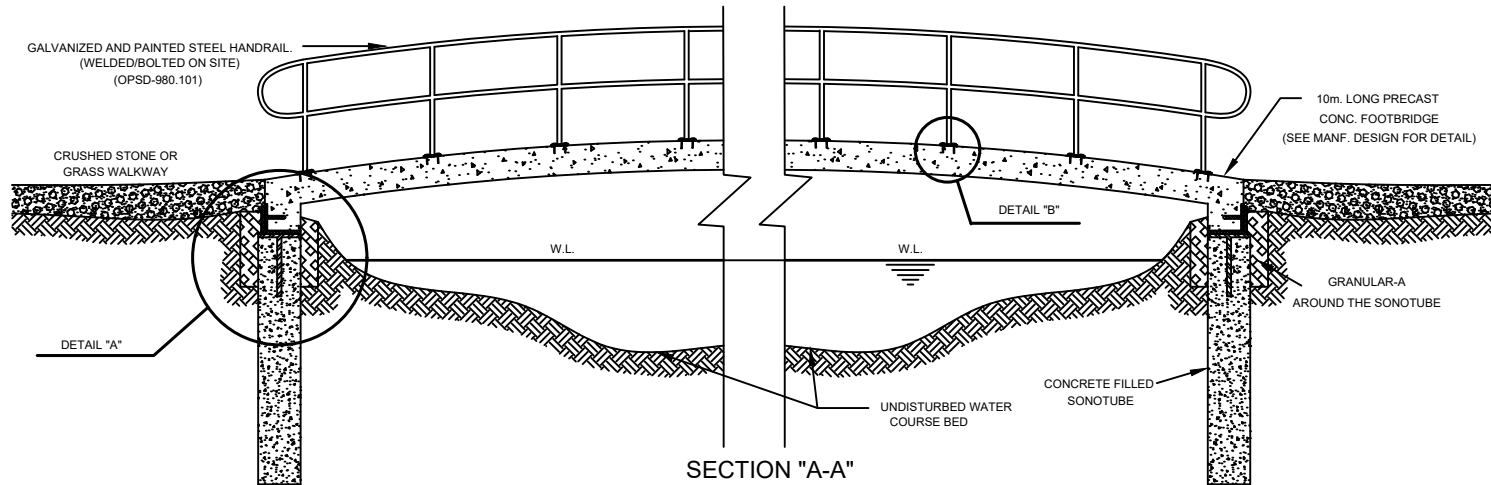

FOOTBRIDGE SECTION & DETAILS

DRAWN: A&A

APR'D:

1

REVISED OPSD REFERENCE

TOI

APRIL 2015

SCALE: N.T.S.

DATE: JUNE 2011

NO.

REVISIONS

APR'D

DATE

METRIC
ALL DIMENSIONS IN mm
UNLESS OTHERWISE NOTED

**TOISD
807**