


ACCESSIBLE RAMP SECTION

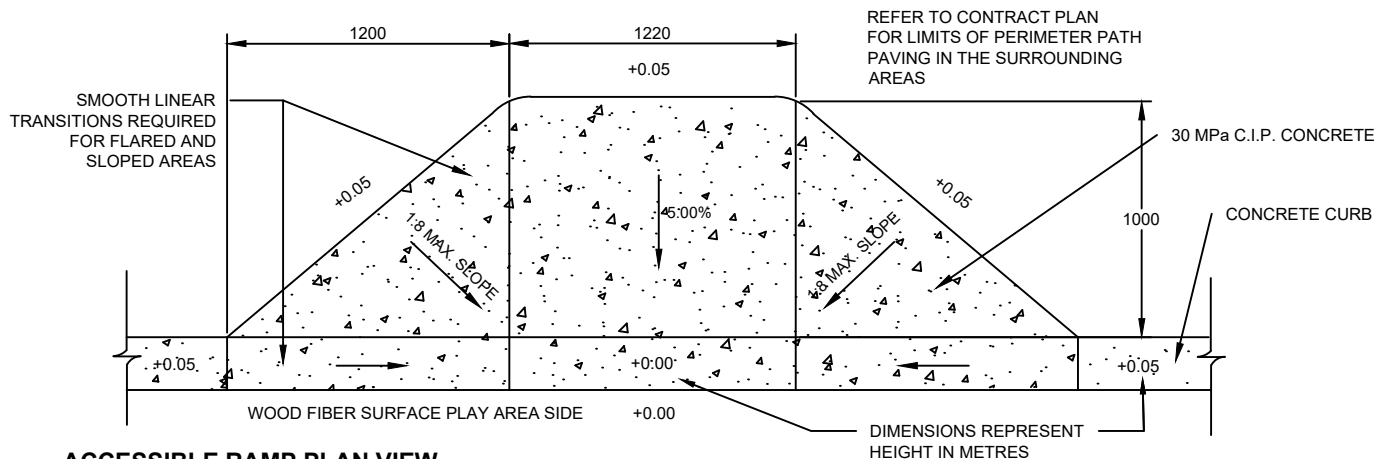

ACCESSIBLE RAMP PLAN VIEW

NOTES:

1. CONCRETE RAMP SHALL BE REINFORCED CONCRETE AND SHALL BE DESIGNED INSIDE OF THE PLAYGROUND CURB WHERE POSSIBLE.
2. ACCESSIBLE RAMP LAYOUT SHALL ALLOW FOR ALTERNATE CURB OR EDGE DESIGN.
3. FIBAR WOOD ENGINEERED FIBRE OR APPROVED EQUIVALENT INSTALLATION TO BE COMPLETED IN ACCORDANCE WITH MANUFACTURERS SPECIFICATIONS.
4. SOME SITUATIONS MAY REQUIRE AN ALTERNATIVE DESIGN, TO BE APPROVED BY THE TOWN.
5. ALL MEASUREMENTS ARE IN MILLIMETRES UNLESS STATED OTHERWISE.

2.	NOTE 1 ADDED	TOI	SEPT 2025
1.	TO REFLECT TOWN STANDARDS	TOI	APRIL 2018
NO.	REVISIONS	APR'D	DATE



PLAY AREA ACCESSIBLE RAMP

DRAWN: TOI
SCALE: N.T.S.

APR'D:
DATE: MARCH 2016

METRIC
ALL DIMENSIONS IN mm
UNLESS OTHERWISE NOTED

**TOISD
822**