


PLAN

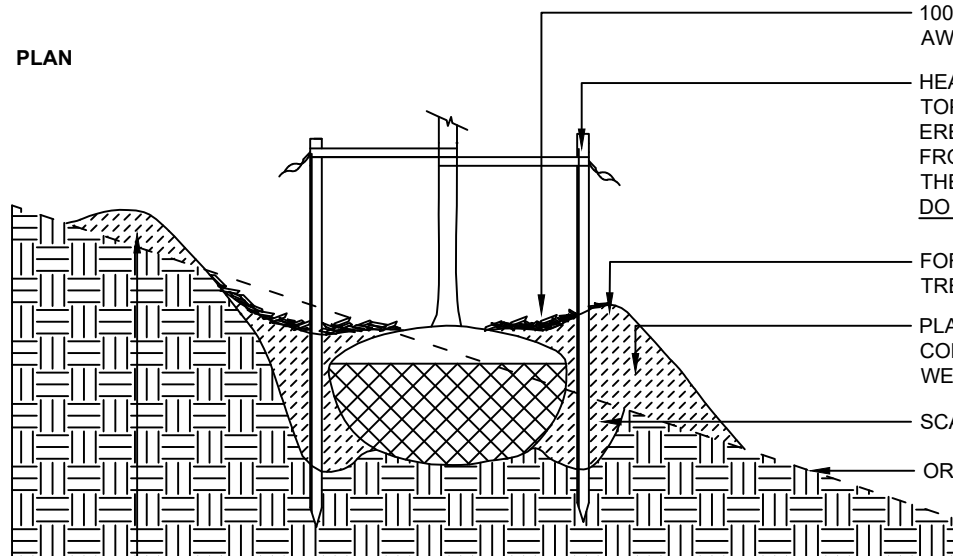

SECTION

**NOTES:**

1. THE USE OF AUGERS OR TREE SPADES FOR EXCAVATING PITS IS NOT PERMITTED.
2. TOP OF ROOT BALL TO BE ELEVATED 100mm ABOVE GRADE.
3. DO NOT ALLOW FOR AIR POCKETS WHEN BACKFILLING.
4. NO TREE PITS ARE TO BE LEFT OPEN OVERNIGHT.
5. STAKES AND TIES TO BE REMOVED ONE YEAR AFTER PLANTING.
6. PLANTINGS FOR DECIDUOUS AND CONIFEROUS TREES MUST ALSO ADHERE TO TOISD 901 AND TOISD 902 RESPECTIVELY.

100mm DEPTH MULCH AS PER SPECIFICATION, 75mm AWAY FROM AROUND TREE. SHREDDED CEDAR BARK MULCH

HEAVY DUTY GAUGE T-BARS, 50mmx50mm BY 1800mm LONG, TOPS COLOURED AS INDICATED BY MUNICIPALITY. TO BE ERECTED IMMEDIATELY AFTER PLANTING, LOCATED AWAY FROM ALL BRANCHES, ONE ON THE SIDE OF PREVAILING WIND, THE OTHER ON THE OPPOSITE SIDE.  
DO NOT DRIVE STAKES THROUGH ROOT BALL.

FORM EARTH WATERING SAUCER / TREE WELL AROUND TREE, 150mm HIGH.

PLANTING SOIL MIXTURE: 2 PARTS TOPSOIL TO 1 PART COMPOSTED SOIL. LIGHTLY COMPACT AND WATER VERY WELL TO ELIMINATE AIR POCKETS.

SCARIFY SIDES AND BOTTOM OF EXCAVATION PIT.

ORIGINAL GRADE OF SLOPE.

150mm MIN. HIGH EARTH BERM.



## TREE PLANTING ON SLOPE

DRAWN: TOI

APR'D:

SCALE: N.T.S.

DATE: MARCH 2016

1

TO REFLECT TOWN STANDARDS

TOI

APRIL 2020

NO.

REVISIONS

APR'D

DATE

**METRIC**  
ALL DIMENSIONS IN mm  
UNLESS OTHERWISE NOTED

**TOISD**  
**903**