


NOTES:

1. DO NOT ALLOW AIR POCKETS WHEN BACKFILLING.
2. POSITION CROWN OF ROOT BALL 50mm ABOVE FINISHED GRADE TO ALLOW FOR SETTLING.
3. DO CORRECTIVE PRUNING TO RETAIN NATURAL FORM OF ARCHITECT, INCLUDING REMOVAL OF DEAD, BROKEN OR CROSSING BRANCHES. DO NOT REMOVE MORE THAN 20% OF LIVE CANOPY.
4. SHRUB GROUPINGS ARE TO BE PLANTED IN A CONTINUOUS MULCHED PLANTING BED EXCEPT IN NATURALIZATION AREAS WHERE SHRUBS MAY BE PLANTED IN INDIVIDUAL HOLES WITH A CONTINUOUS MULCHED UNDERSTOREY. PLANT SPACING MUST BE DETERMINED BY A CERTIFIED HORTICULTURIST OR LANDSCAPE ARCHITECT. TOWN TO HAVE FINAL APPROVAL.

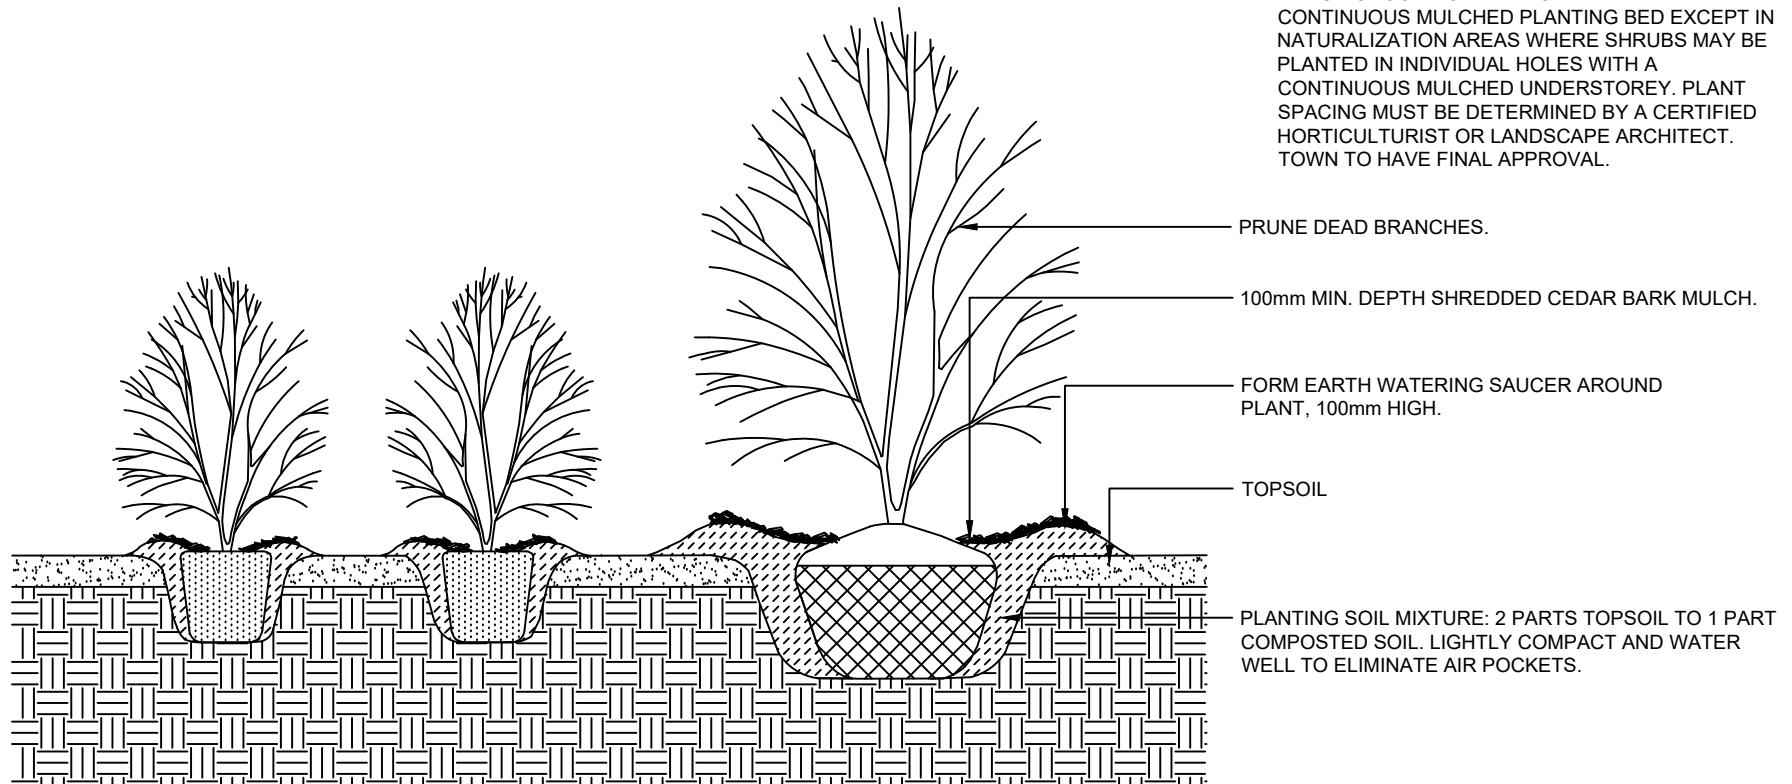

SHRUB PLANTING

DRAWN: TOI

APR'D:

SCALE: N.T.S.

DATE: APRIL 2016

2	TO REFLECT TOWN STANDARDS	TOI	APRIL 2020
1.	TO REFLECT TOWN STANDARDS		MAY 2016
NO.	REVISIONS	APR'D	DATE

METRIC
ALL DIMENSIONS IN mm
UNLESS OTHERWISE NOTED

TOISD
904