
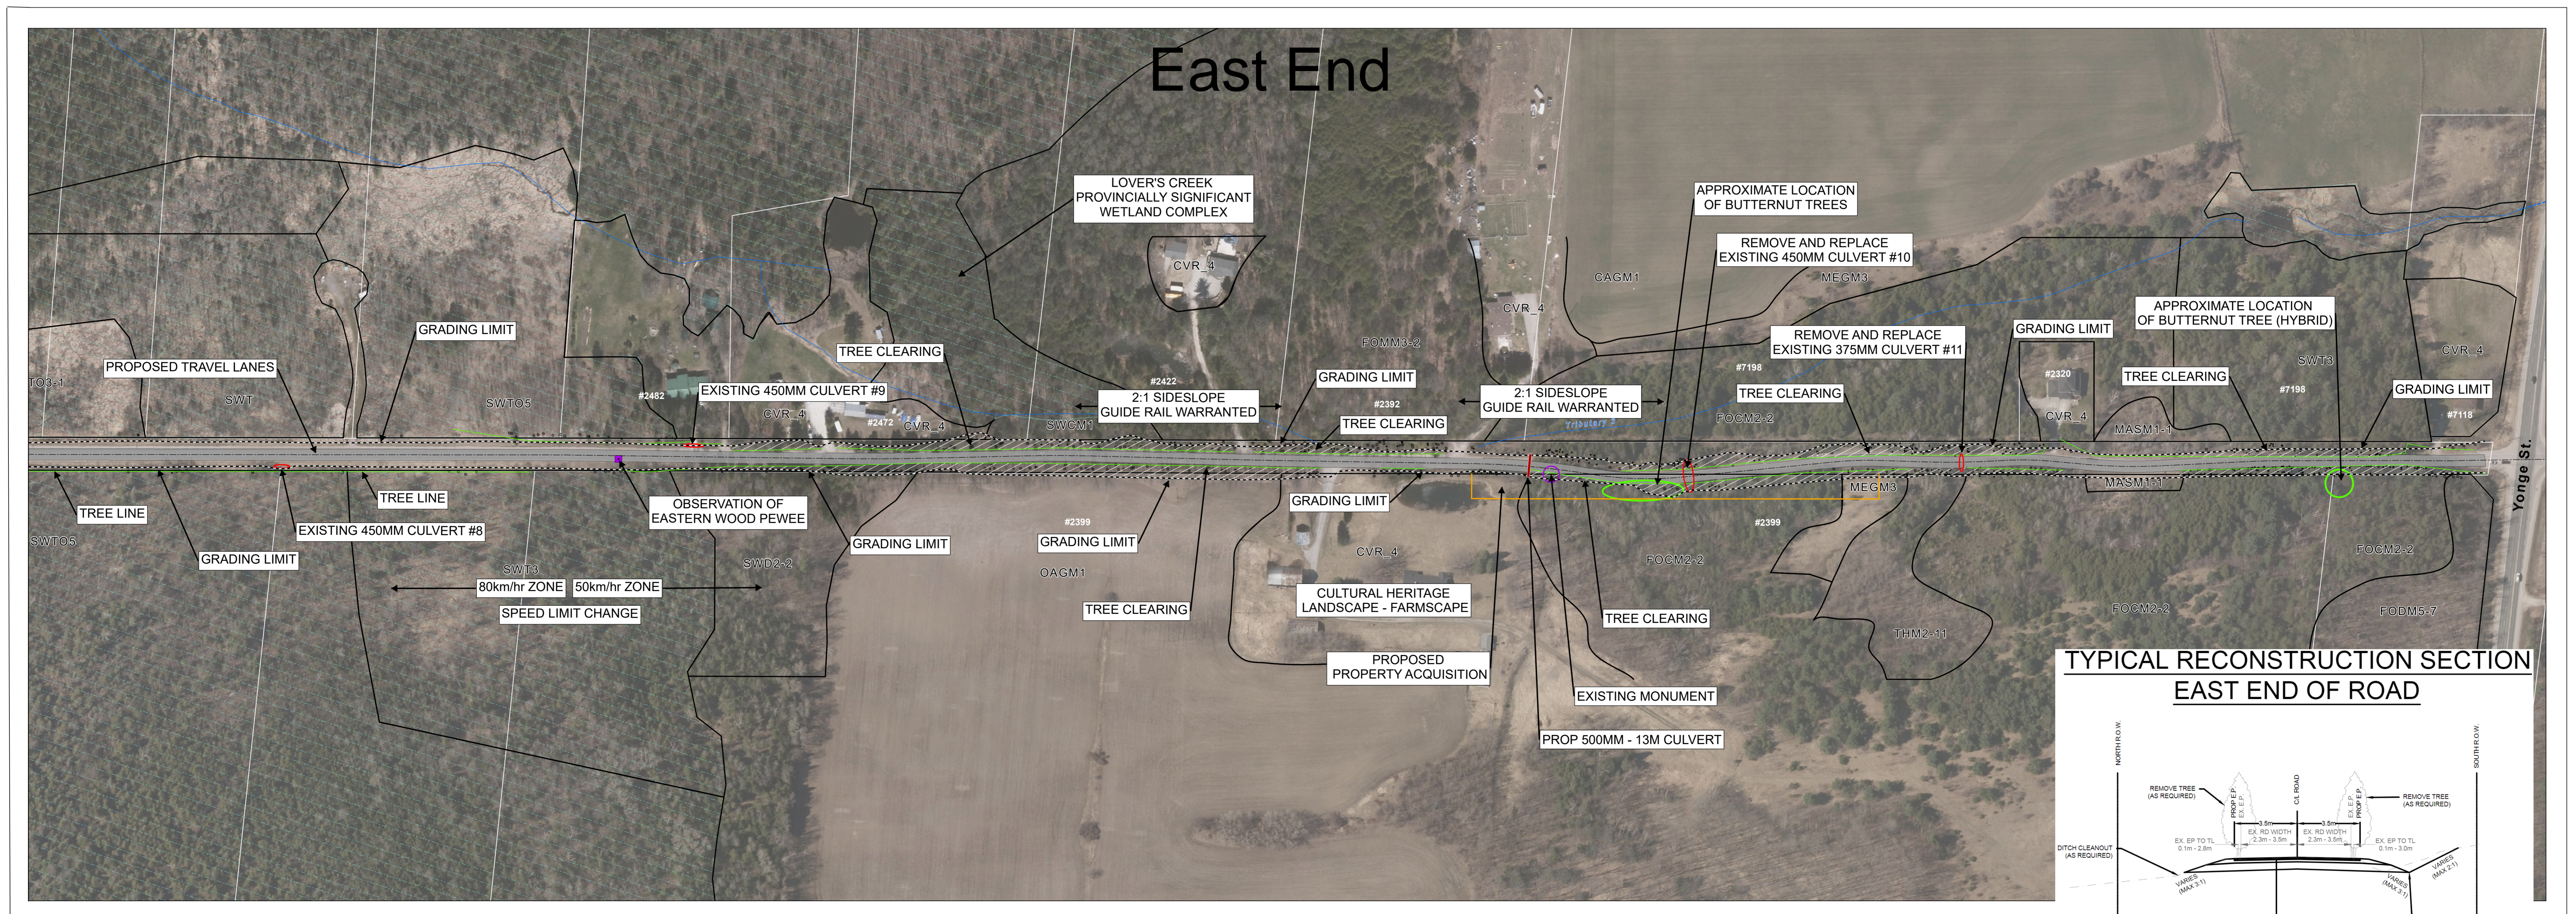


7th Line (West) Preferred Solution: Widen the Road with Reconstruction

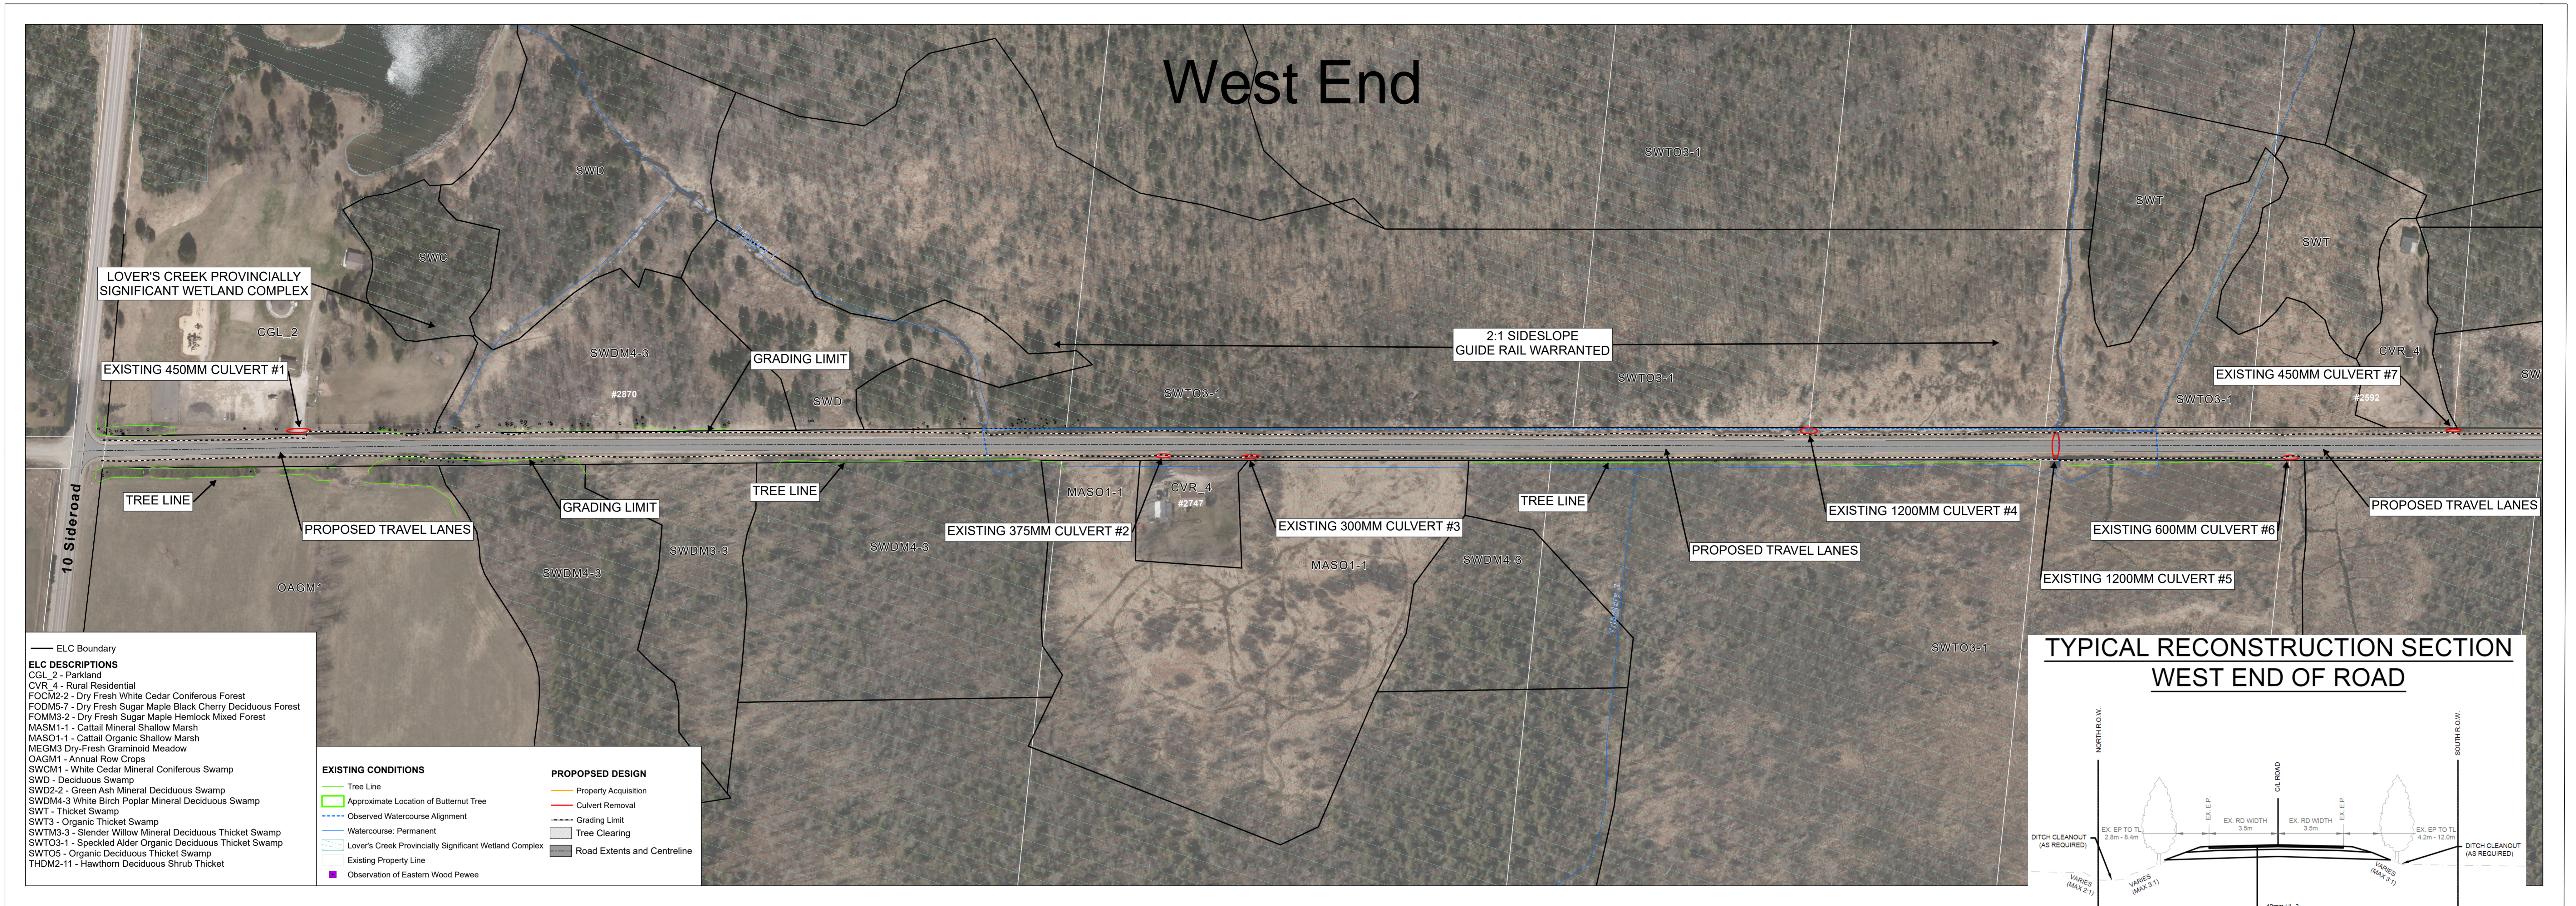

N.T.S.