


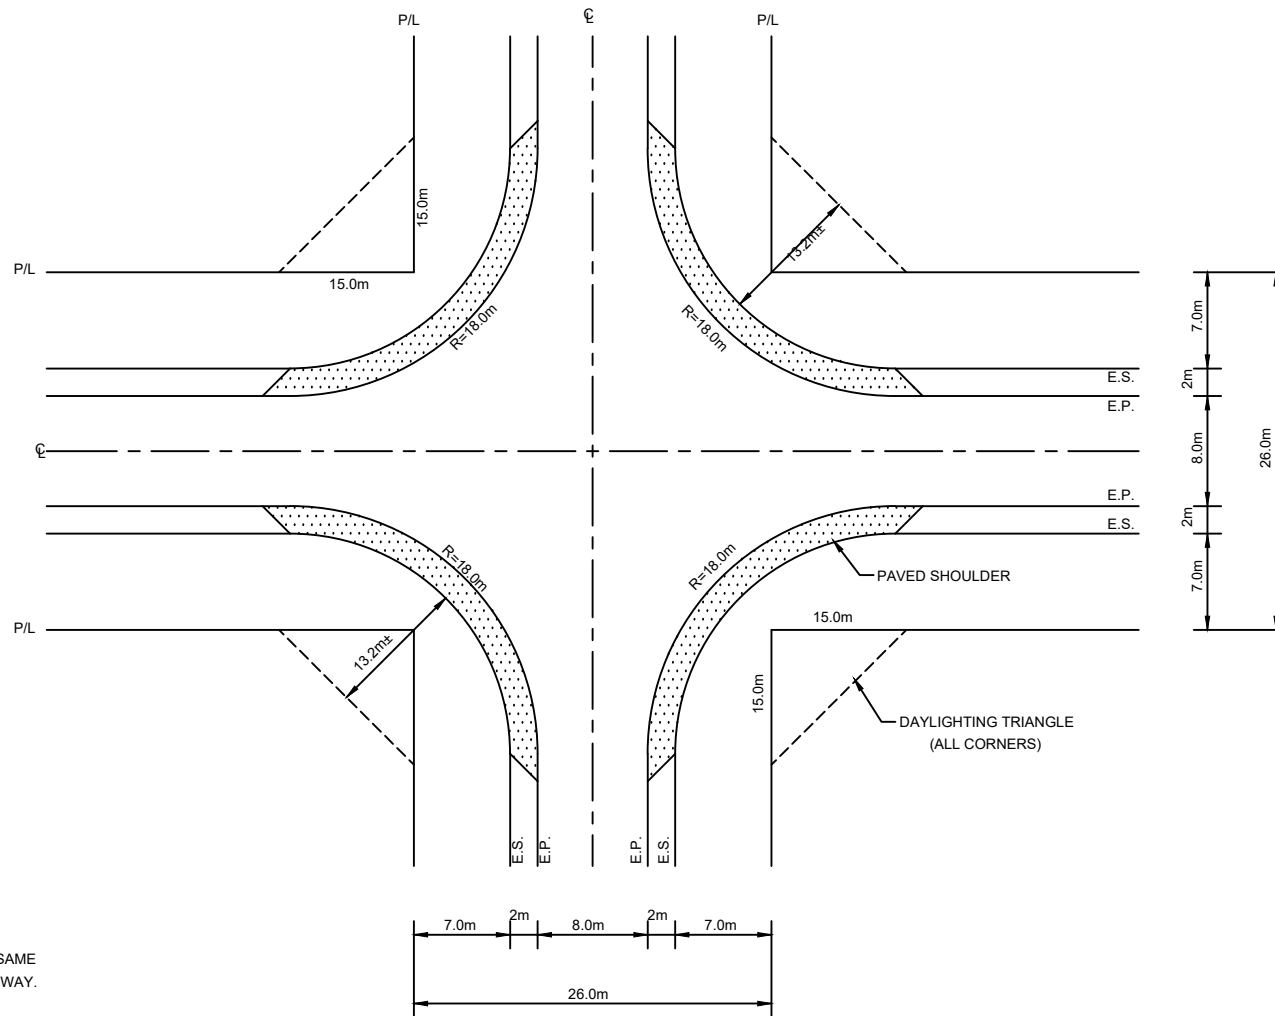

NOTE:

1. PAVED SHOULDER TO HAVE THE SAME DEPTH OF ASPHALT AS THE ROADWAY.



RURAL INDUSTRIAL ROAD INTERSECTION - 18.0m RADIUS 26.0m ROAD ALLOWANCE

DRAWN: A&A

APR'D:

SCALE: N.T.S.

DATE: JUNE 2011

1

REVISED TOWN LOGO

TOI

APRIL 2015

NO.

REVISIONS

APR'D

DATE

METRIC
ALL DIMENSIONS IN mm
UNLESS OTHERWISE NOTED

**TOISD
209**