


FONT: CLEARVIEW HWY 2b

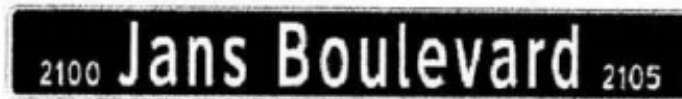

300 x 250mm



300 x 220mm



NOTES:

SIGN MATERIAL	ALUMINUM
SIGN THICKNESS	0.125mm
SIGN MATERIAL	300mm
STREET NAME LETTERING HEIGHT	200mm
911 NUMBERING HEIGHT	75mm

-THE SIGN IS TO HAVE ROUND CORNERS AND A GREEN, HIGH INTENSITY, REFLECTIVE BACKGROUND ON THE LETTERING SIDE.

-THE LETTERING IS TO BE IN "CLEARVIEW HWY 2B" FONT AND IS TO BE WHITE IN COLOUR.

SHEETING TO BE DIAMOND GRADE SILVER WITH ELECTROLYTE GREEN FILM OVERLAY

2	FONT	TOI	MAY 2019
1	REVISED TOWN LOGO	TOI	APRIL 2015
NO.	REVISIONS	APR'D	DATE

	INTERSECTION STREET SIGN DETAIL (ATTACHED TO STREET LIGHTS)		METRIC ALL DIMENSIONS IN mm UNLESS OTHERWISE NOTED	
			TOISD 302	
	DRAWN: A&A	APR'D:		
	SCALE: N.T.S.	DATE: JUNE 2011		