


POST FOOTING DETAILS		
FABRIC HEIGHT	A	B
1200	1100	1100
1500	1100	1250
1800	1200	1370

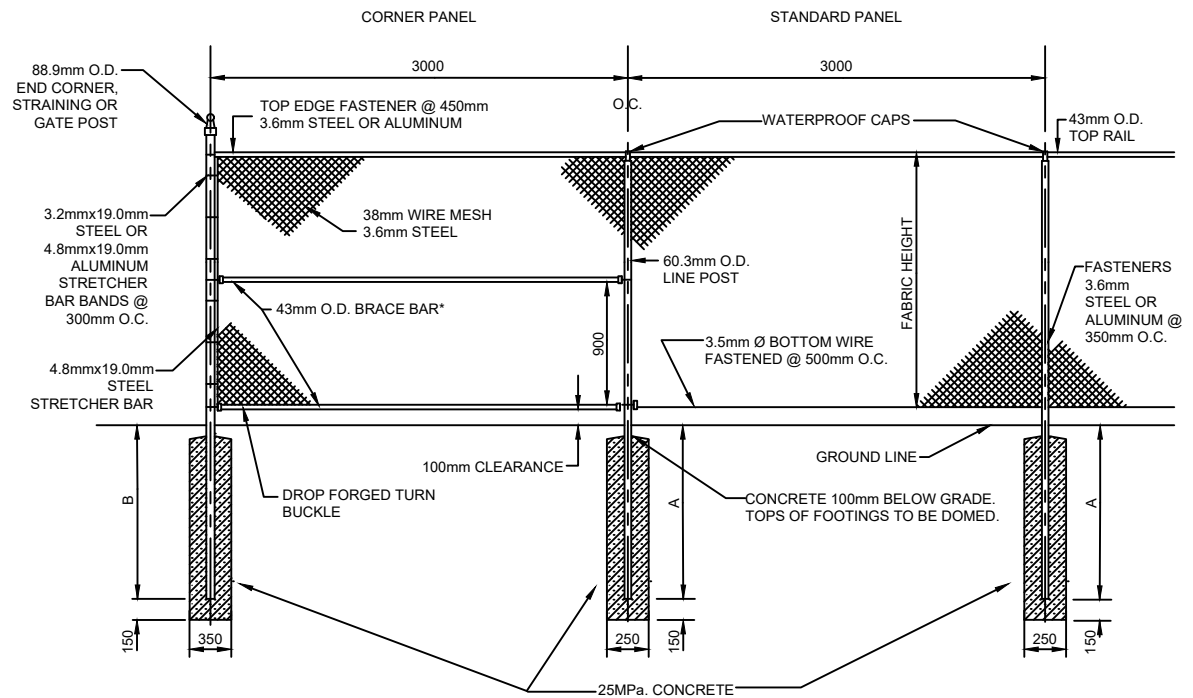

* ONLY REQUIRED FOR 1800mm FENCE. FIRST AND/OR CORNER PANELS TO HAVE BRACE BAR ALONG BOTTOM INSTEAD OF GUIDE WIRE.

NOTES:

- ALL FABRIC SHALL BE 3.6mm KNUCKLED AT TOP AND BOTTOM AND ONE OF THE FOLLOWING MATERIALS:
(A) STEEL WIRE, HOT DIP GALVANIZED AFTER WEAVING
(B) STEEL WIRE, ELECTRO GALVANIZED BEFORE WEAVING.
- ALL POST AND RAILS SHALL BE GALVANIZED STEEL "SCHEDULE 40 PIPE", CONFORMING TO CURRENT SPECIFICATIONS FOR BLACK & HOT DIPPED ZINC COATED (GALVANIZED) WELDED AND SEAMLESS PIPE. FOR ORDINARY USES, ASTM. DESIGNATION A 120.
- ALL REQUIRED FITTINGS AND HARDWARE SHALL BE OF A SUITABLE ALUMINUM ALLOY OR OF A STEEL DUCTILE IRON. ASTM. SPECIFICATIONS (A 152)
- MINIMUM REQUIREMENTS FOR ZINC COATING:
FABRIC AND WIRE 0.5 kg/M²
POST AND RAILS 0.5 kg/M²
FRAMES AND BRACES 0.5 kg/M²
CAST FITTINGS 0.6 kg/M²
OTHER FITTINGS 0.6 kg/M²

3.	POST FOOTING DETAILS ADJUSTED	TOI	APRIL 2018
2.	TO REFLECT TOWN STANDARDS	TOI	MAY 2016
1.	REVISED TOWN LOGO	TOI	APRIL 2015
NO.	REVISIONS	APR'D	DATE



CHAIN LINK FENCE

METRIC
ALL DIMENSIONS IN mm
UNLESS OTHERWISE NOTED

TOISD
405

DRAWN: A&A

APR'D:

SCALE: N.T.S.

DATE: JUNE 2011