



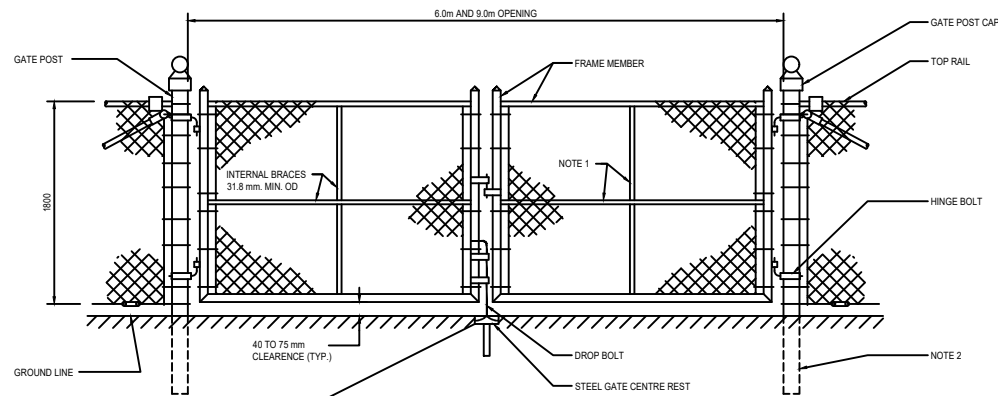

DOUBLE SWING GATE OPENING

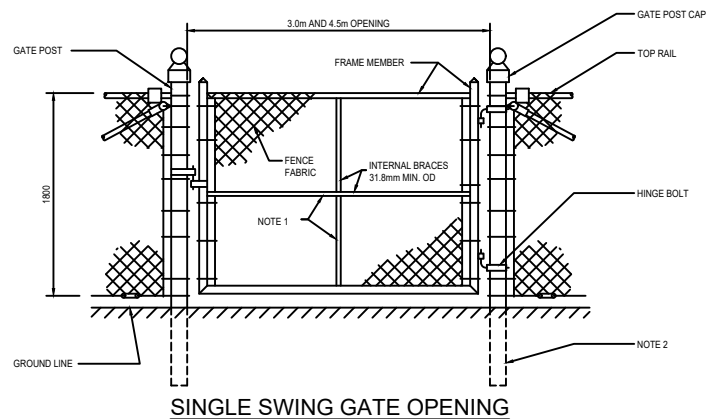

SINGLE SWING GATE OPENING

NOTES

1. GATE LEAVES GREATER THAN 3.6 m IN WIDTH ARE SUPPLIED WITH DIAGONAL BRACES.
2. FOR FOOTING DETAILS REFER TO OPSD 972.132.
3. FOR A 1.2 METRE CHAIN-LINK FENCE USE APPROPRIATE SIZE GATES SO THAT THE TOP RAIL OF THE FENCE IS THE SAME HEIGHT AS THE HORIZONTAL TOP FRAME OF THE GATE.

GATE AND GATE POST DETAILS			
GATE TYPE AND MAX. OPENING (m)	FRAME MEMBER MIN. OD (mm)	POST DIA. MIN. OD (mm)	POST LENGTH STANDARD (m)
SINGLE SWING 3.0	42.9	88.9	2.6
DOUBLE SWING 6.0			
SINGLE SWING 4.5	48.3	114.3	2.9
DOUBLE SWING 9.0			



CHAIN LINK FENCE GATES

DRAWN: A&A

APR'D:

SCALE: N.T.S.

DATE: JUNE 2011

2.	TO REFLECT TOWN STANDARDS	TOI	APRIL 2018
1.	REVISED OPSD REFERENCE	TOI	APRIL 2015
NO.	REVISIONS	APR'D	DATE

METRIC
ALL DIMENSIONS IN mm
UNLESS OTHERWISE NOTED

TOISD
406