


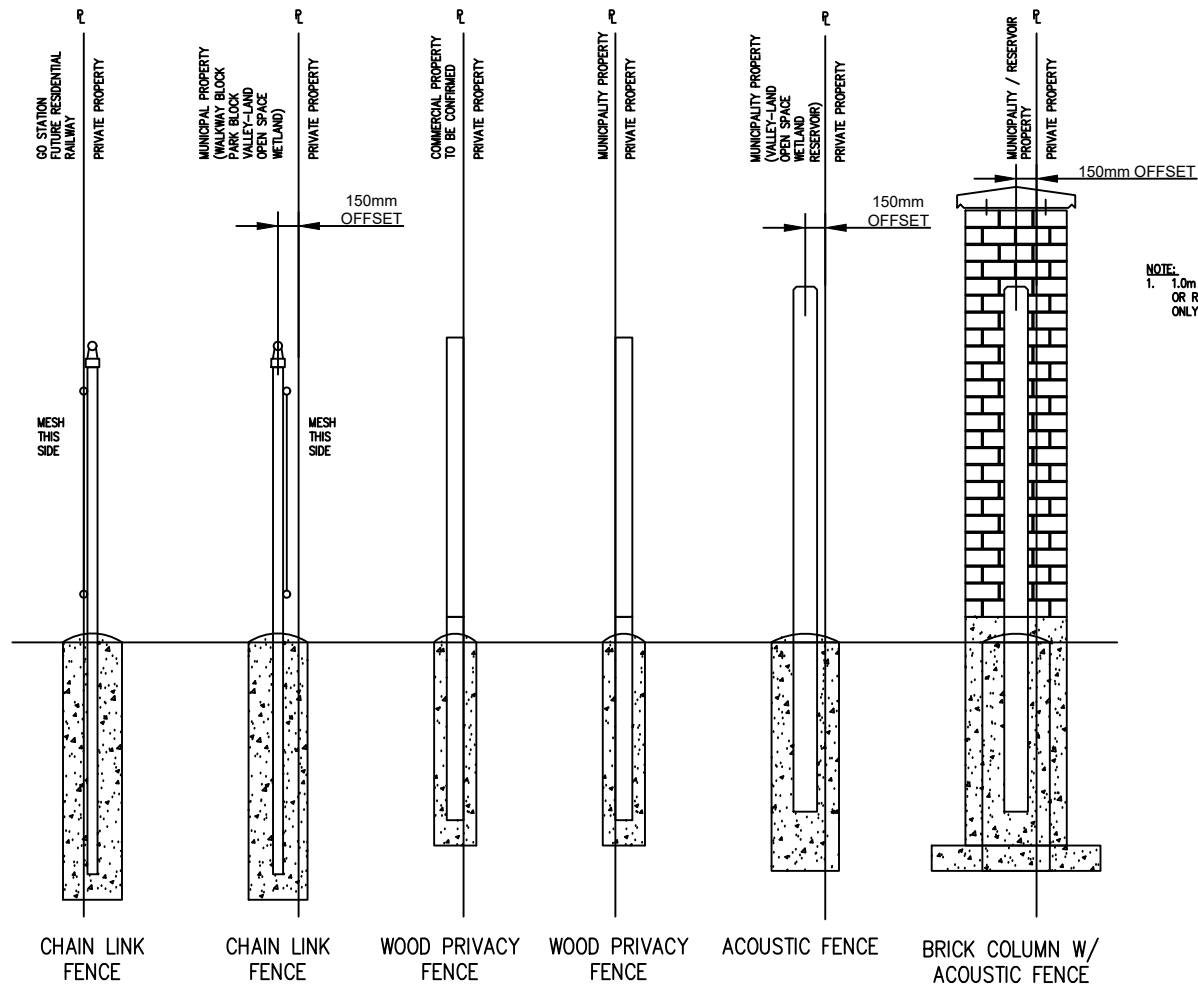

NOTE:
1. 1.0m EASEMENT RESERVED FOR ANY MAINTENANCE
OR REPAIR WORK REQUIRED. FOR ACOUSTIC FENCE
ONLY.



FENCING LOCATIONS

DRAWN: A&A

APR'D:

SCALE: N.T.S.

DATE: MAY 2016

NO.

REVISIONS

APR'D

DATE

METRIC
ALL DIMENSIONS IN mm
UNLESS OTHERWISE NOTED

TOISD
411