




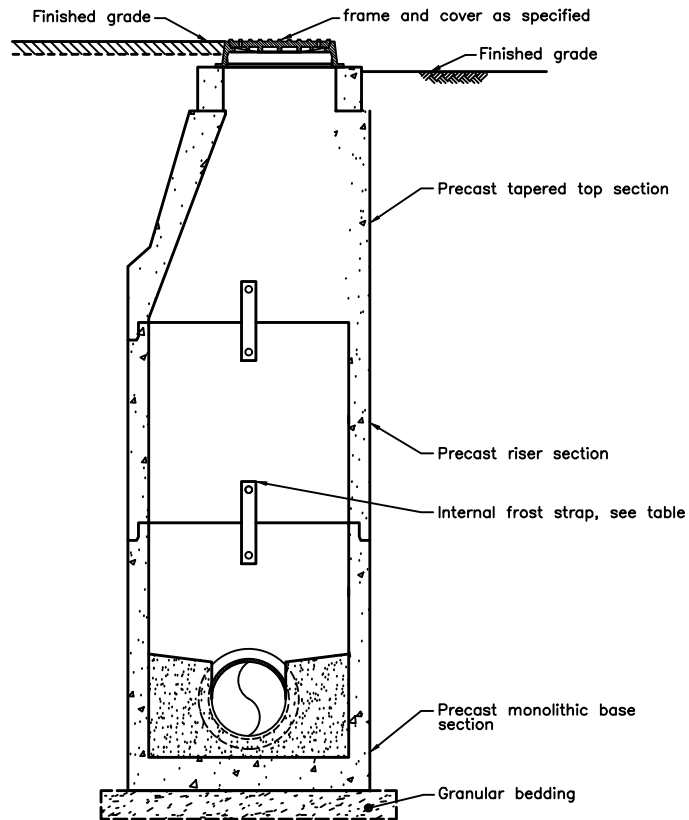

Maintenance Hole Size	Number of Frost Straps for Each Riser Joint
Ø1200	2
Ø1500	2
Ø1800	2
Ø2400	3
Ø3000	3

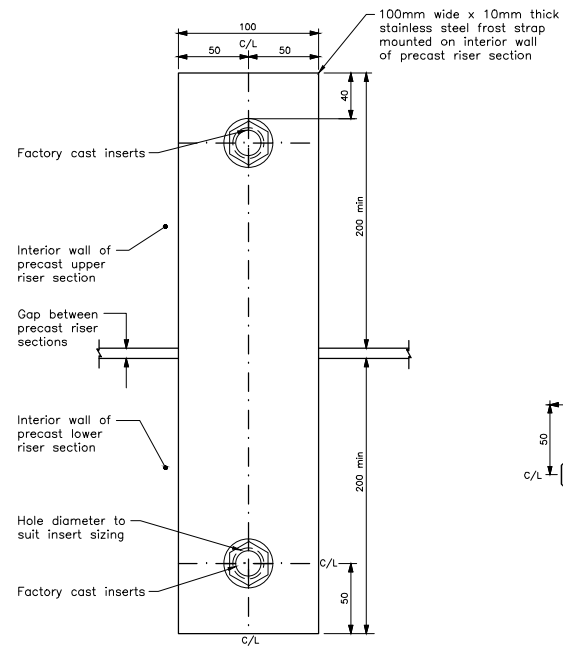

**FROST STRAP ANCHORED TO
INTERNAL WALL**

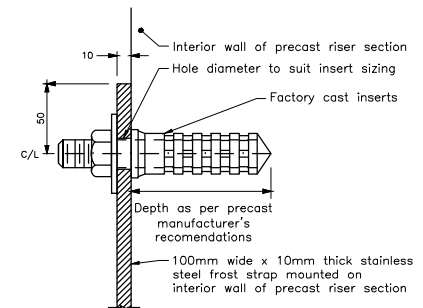

FROST STRAP SECTION

NOTES

1. ALL MATERIALS SHALL BE 304 STAINLESS STEEL.
2. ALL DIMENSIONS ARE IN MILLIMETERS UNLESS OTHERWISE SHOWN.



**SANITARY MAINTENANCE
HOLE FROST STRAP
DETAIL**

DRAWN: A&A

APR'D:

SCALE: N.T.S.

DATE: SEPT 2025

NO.

REVISIONS

APR'D

DATE

METRIC
ALL DIMENSIONS IN mm
UNLESS OTHERWISE NOTED

**TOISD
611**