




3.	ADDED CONCRETE HATCH	TOI	MAY 2019
2.	TO REFLECT TOWN STANDARDS	TOI	APRIL 2018
1.	REVISED OPD REFERENCE	TOI	APRIL 2015
NO.	REVISIONS	APR'D	DATE

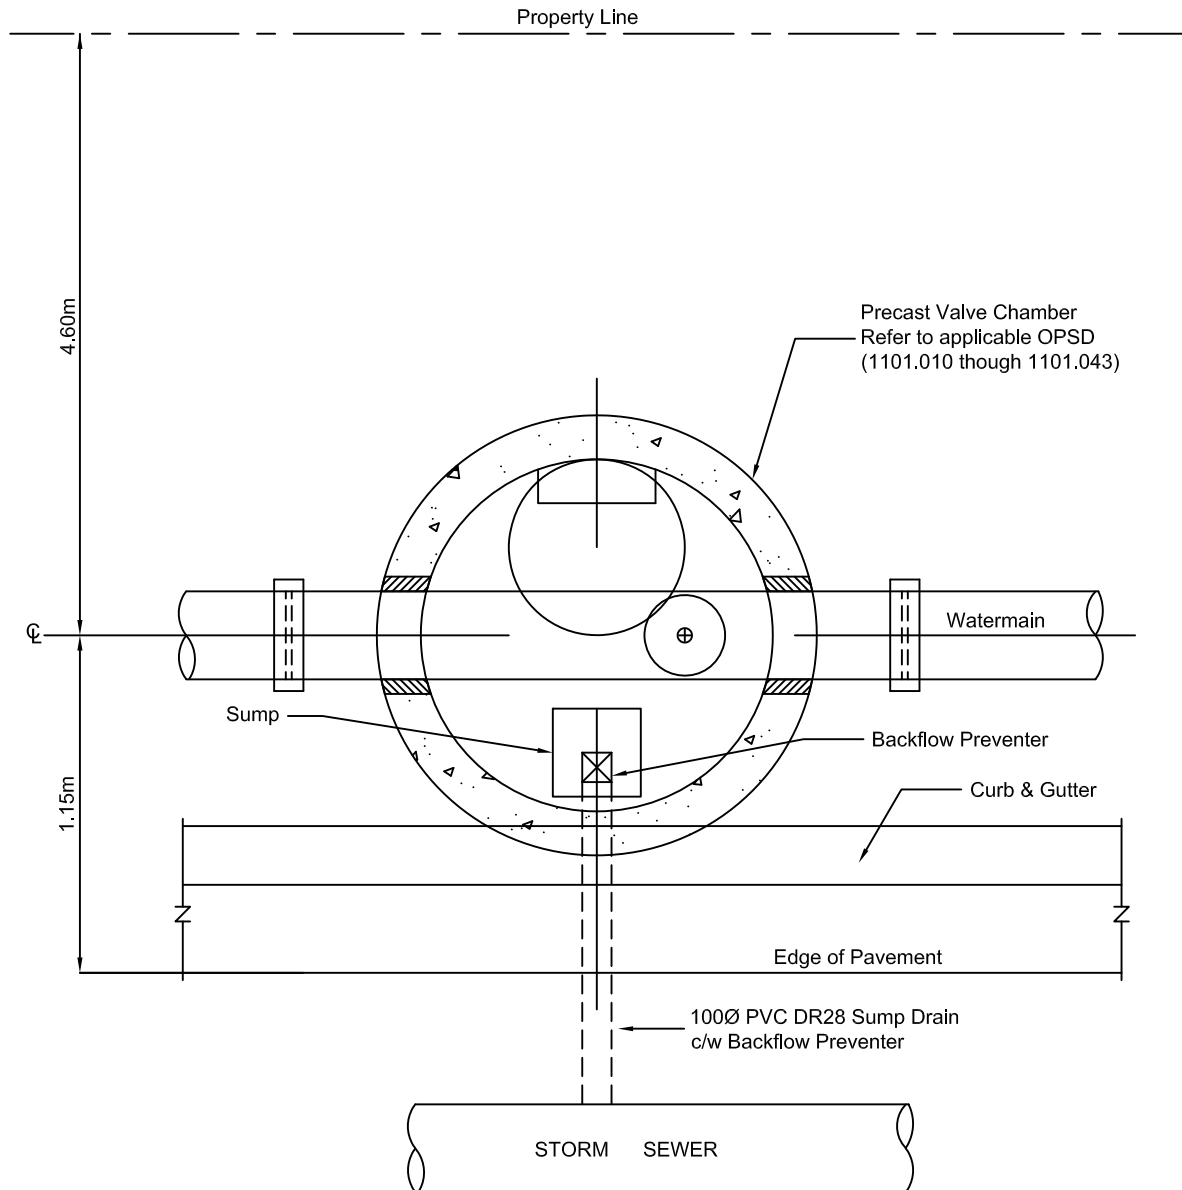

AIR RELEASE / AIR & VACUUM RELEASE VALVE IN CHAMBER PLAN

METRIC
ALL DIMENSIONS IN mm
UNLESS OTHERWISE NOTED

**TOISD
714**

DRAWN: A&A

APR'D:

SCALE: N.T.S.

DATE: JUNE 2011