


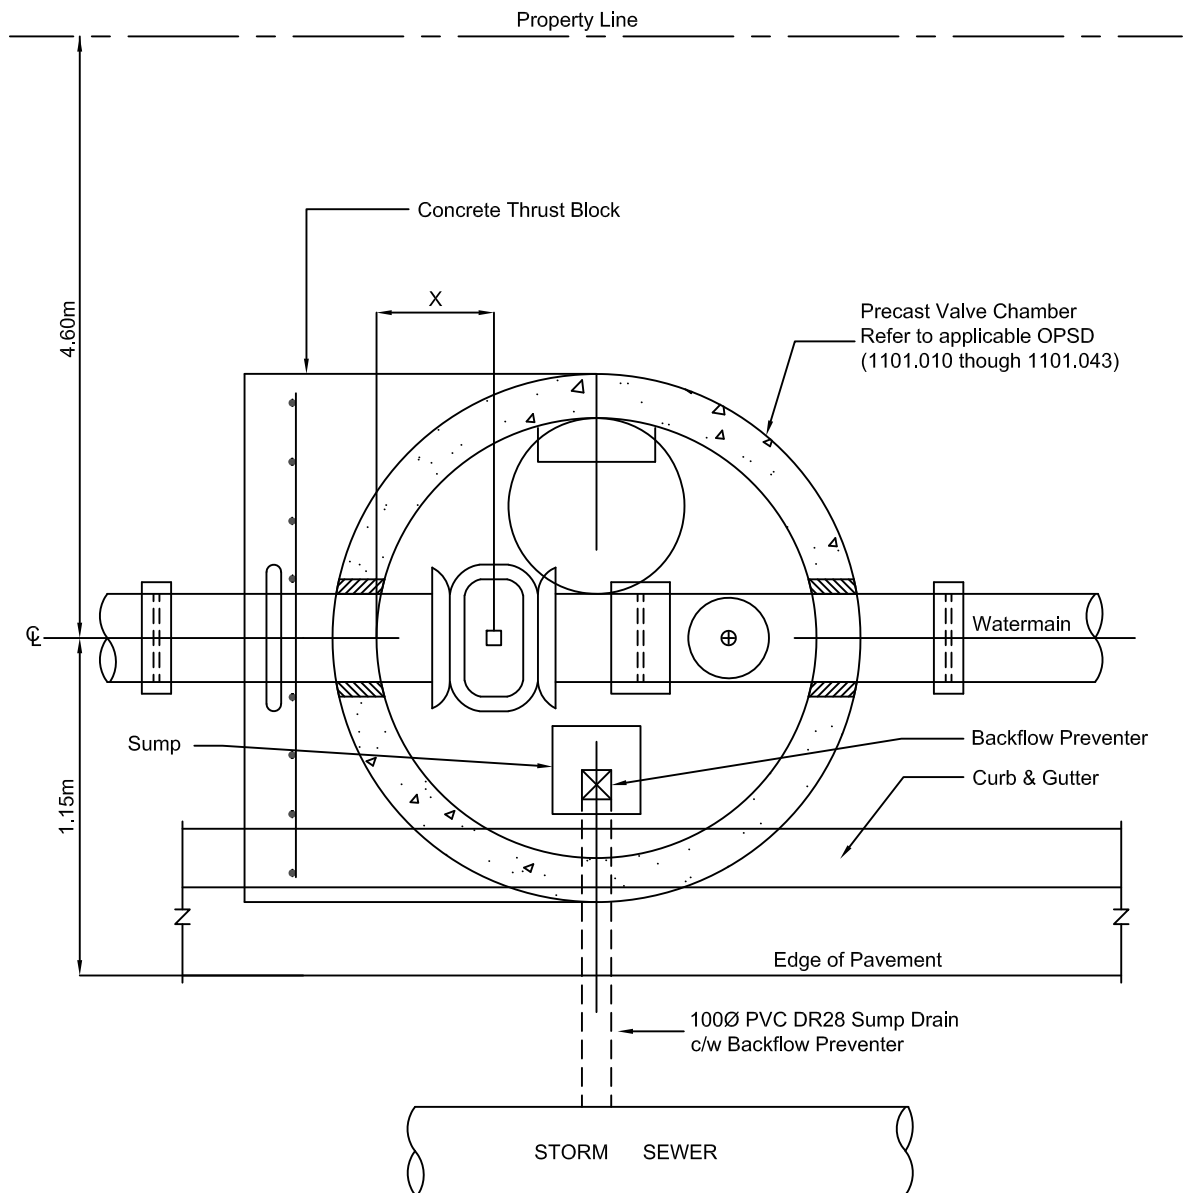

Watermain Size	Chamber Size	Dimension
100mm to 200mm	1500mmØ	X = 400mm
250mm to 400mm	1800mmØ	X = 550mm

NO.	REVISIONS	APR'D	DATE
3.	ADDED CONCRETE HATCH	TOI	MAY 2019
2.	TO REFLECT TOWN STANDARDS	TOI	APRIL 2018
1.	REVISED OPSD REFERENCE	TOI	APRIL 2015



VALVE & AIR RELEASE VALVE IN CHAMBER PLAN

METRIC
ALL DIMENSIONS IN mm
UNLESS OTHERWISE NOTED

**TOISD
716**

DRAWN: A&A

APR'D:

SCALE: N.T.S.

DATE: JUNE 2011