


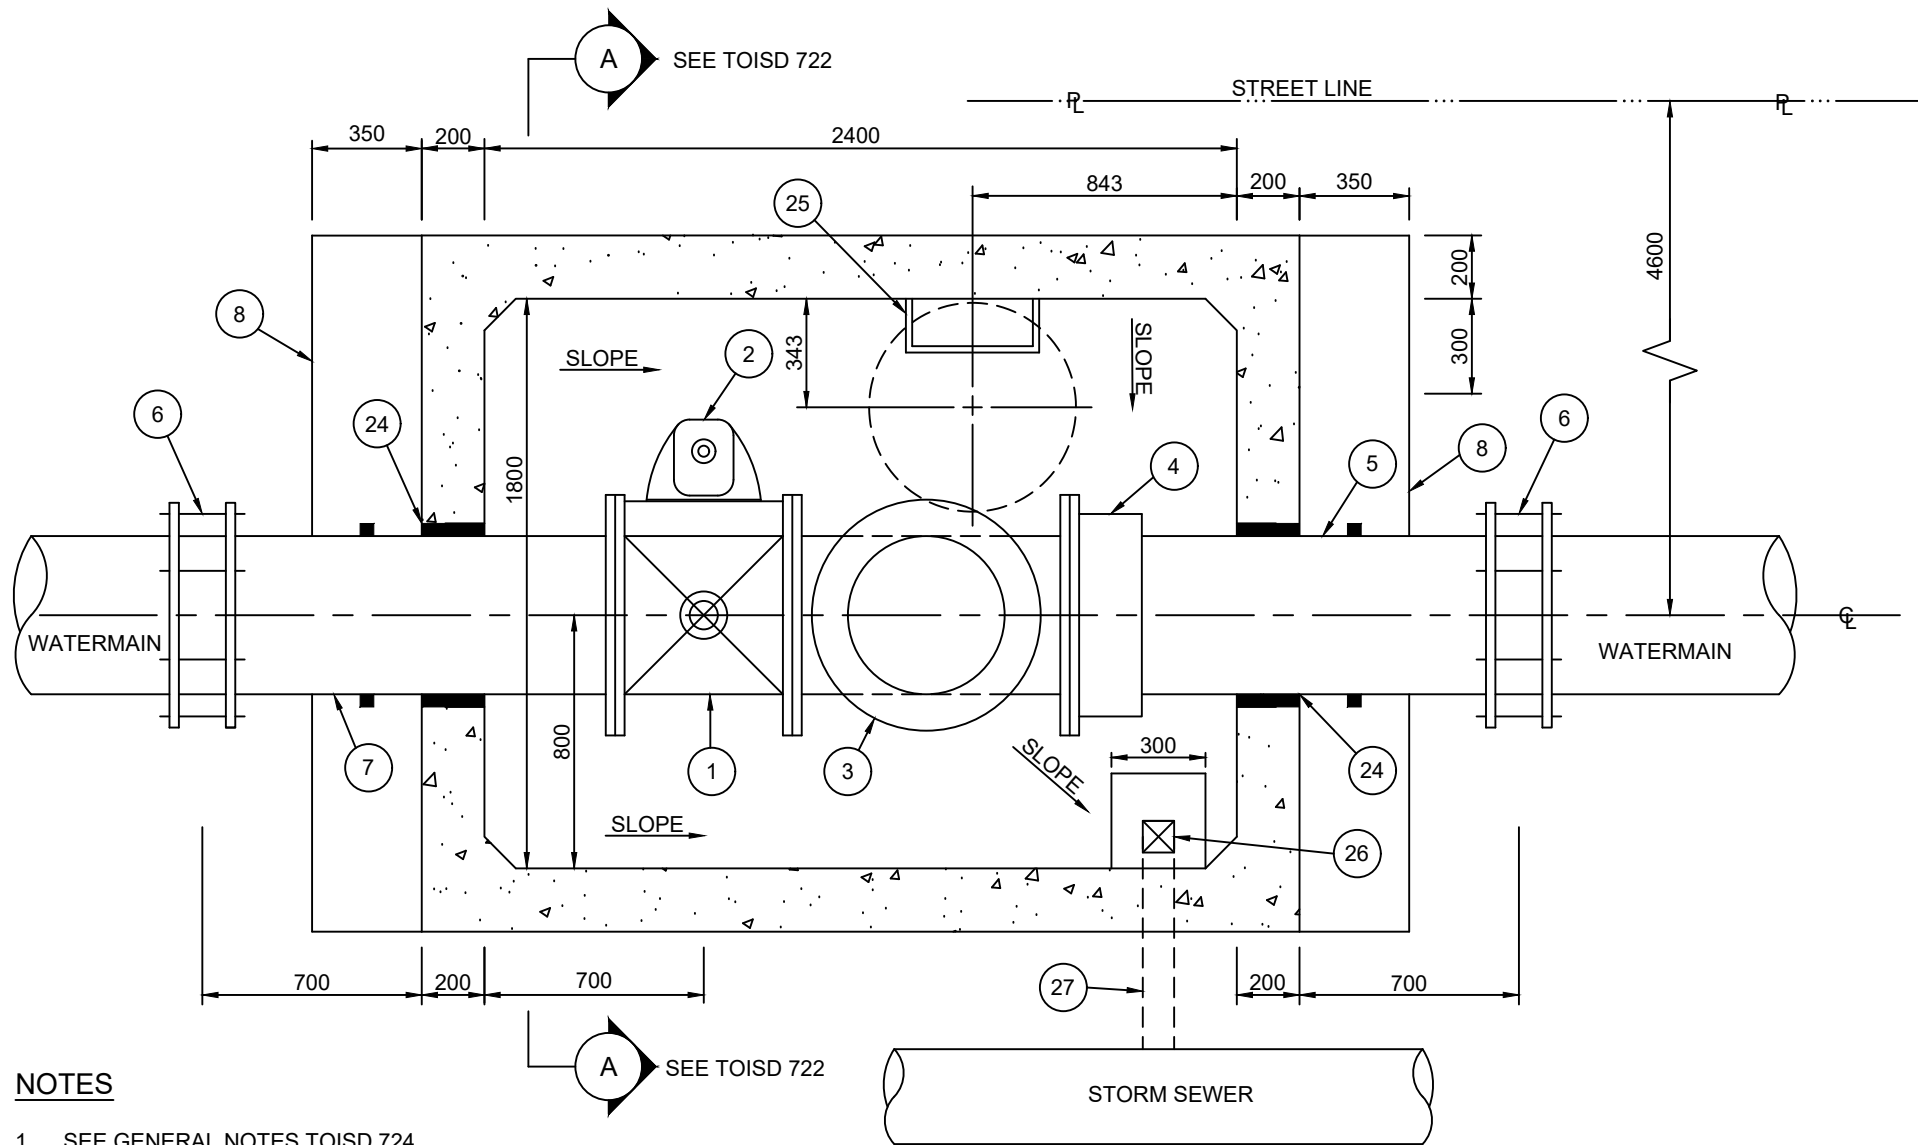

NOTES

1. SEE GENERAL NOTES TOISD 724



PRECAST VALVE CHAMBER FOR 450 & 500mmØ WATERMAINS PLAN

DRAWN: A&A

SCALE: N.T.S.

APR'D:

DATE: JUNE 2011

NO.	REVISIONS	APR'D	DATE
4	REVISED DETAIL NAME	TOI	MAY 2021
3.	TO REFLECT TOWN STANDARDS	TOI	MAY 2019
2.	TO REFLECT TOWN STANDARDS	TOI	APRIL 2018
1.	REVISED TOWN LOGO	TOI	APRIL 2015

METRIC
ALL DIMENSIONS IN mm
UNLESS OTHERWISE NOTED

**TOISD
721**