




NOTES

1. SEE GENERAL NOTES TOISD 724

4	REVISED DETAIL NAME	TOI	MAY 2021
3.	TO REFLECT TOWN STANDARDS	TOI	MAY 2019
2.	TO REFLECT TOWN STANDARDS	TOI	APRIL 2018
1.	REVISED TOWN LOGO	TOI	APRIL 2015
NO.	REVISIONS	APR'D	DATE

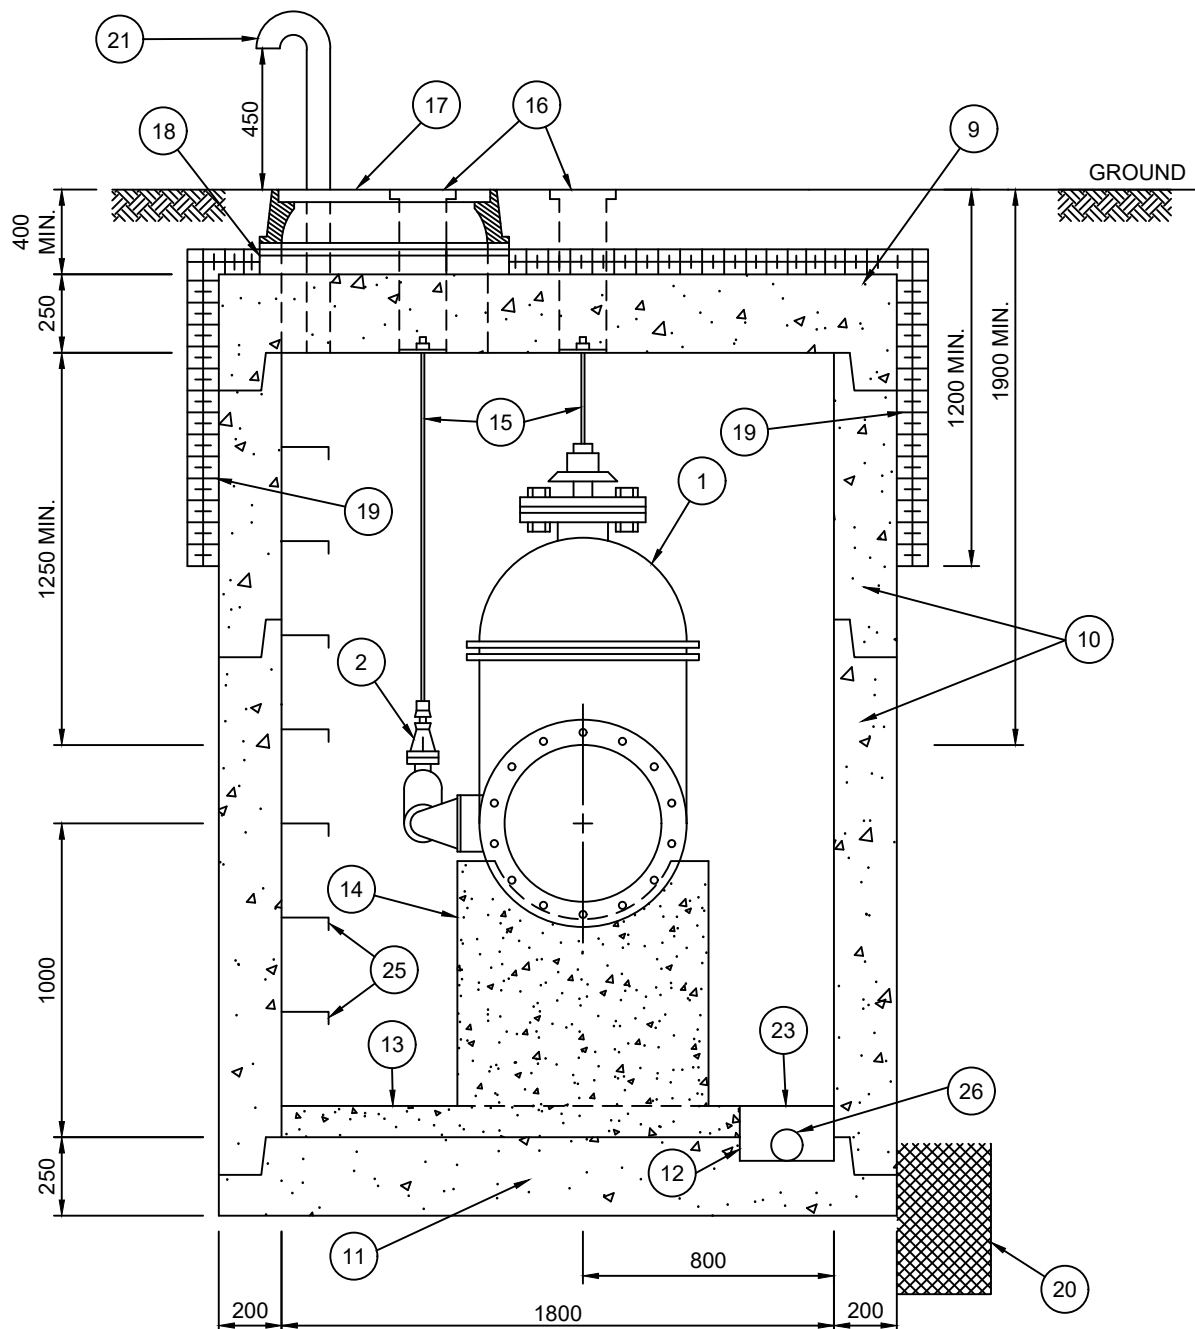

PRECAST VALVE CHAMBER FOR 450 & 500mmØ WATERMAINS SECTION

DRAWN: A&A

APR'D:

SCALE: N.T.S.

DATE: JUNE 2011

METRIC
ALL DIMENSIONS IN mm
UNLESS OTHERWISE NOTED

**TOISD
722**