


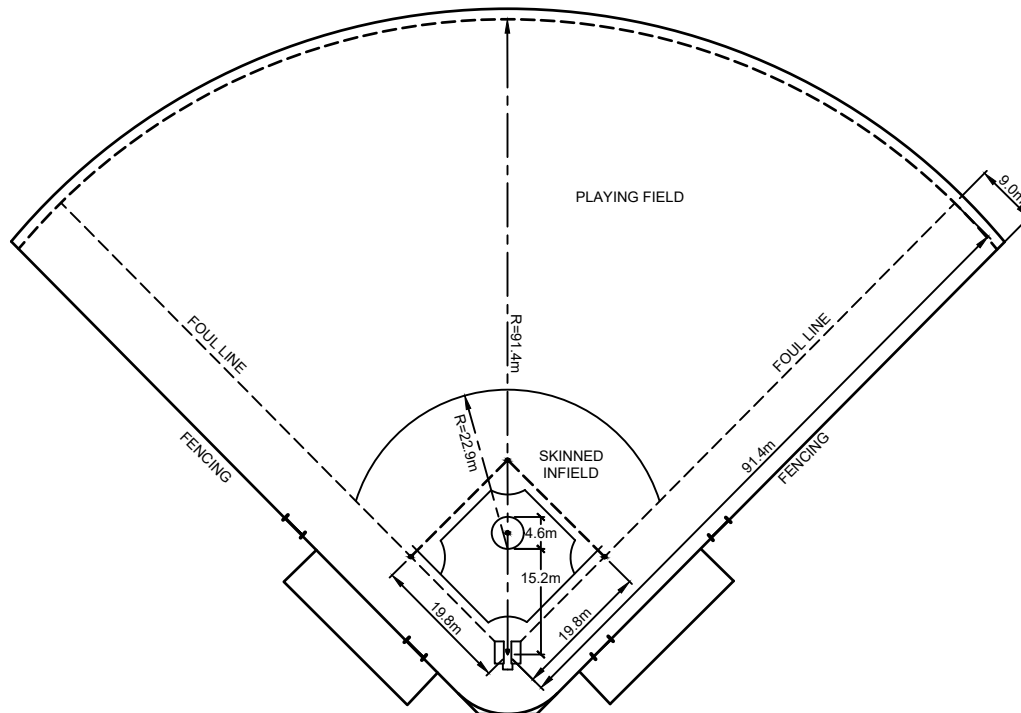

NOTES

1. FACILITY SIZE: 91.4m HOME TO FOUL LINE
2. PLAYOUT ZONE: 9m TO BACKSTOP.
3. SETBACK TO RESIDENCES: 40m.
4. DISTANCE BETWEEN FACILITIES: 30m.

1	REVISED TOWN LOGO	TOI	APRIL 2015
NO.	REVISIONS	APRD	DATE



BASEBALL DIAMOND

DRAWN: A&A

APRD:

SCALE: N.T.S.

DATE: JUNE 2011

METRIC
ALL DIMENSIONS IN mm
UNLESS OTHERWISE NOTED

**TOISD
801**