


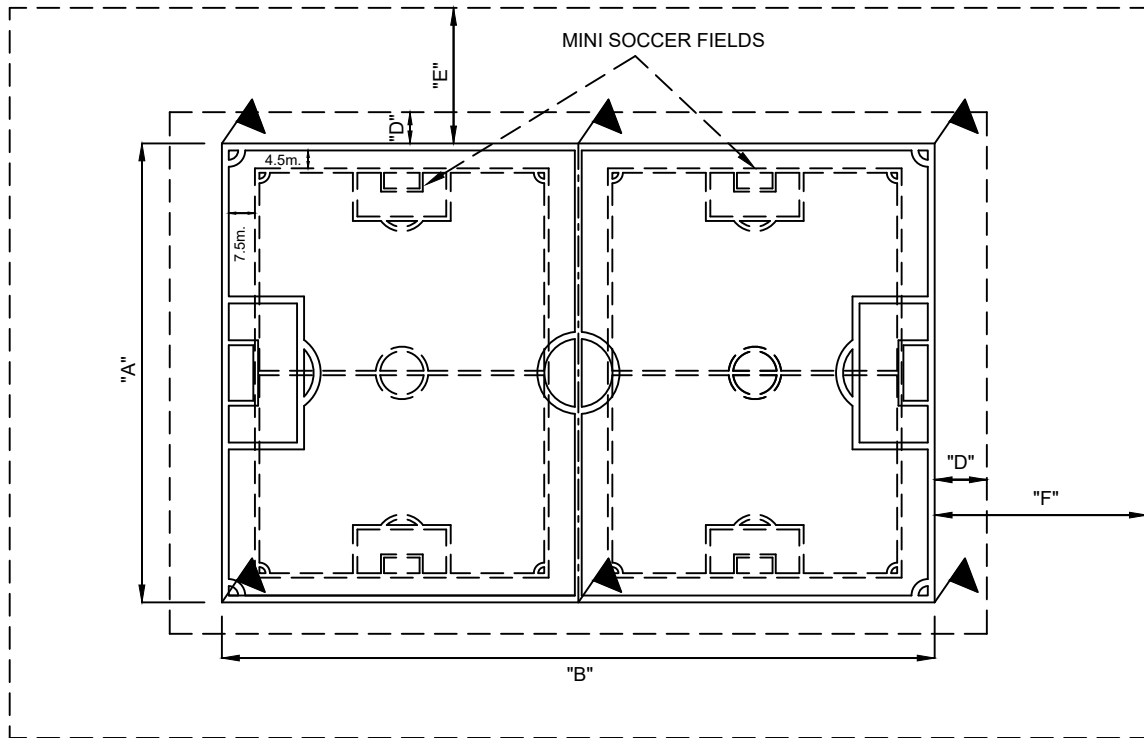

DIMENSION LIST

REQUIRED FACILITIES	FACILITY SIZES		PLAYOUT ZONE		SETBACK TO FACILITIES & RESIDENCES	
	"A"	"B"	"C"	"D"	"E"	"F"
SENIOR SOCCER	64m	100.5m	7.5m	4.5m	10.5m	15m
JUNIOR SOCCER	45.7m	73.1m	7.5m	4.5m	10.5m	7.5m
MINI SOCCER	40m	55m	7.5m	4.5m	5.5m	15m

1	REVISED TOWN LOGO	TOI	APRIL 2015
NO.	REVISIONS	APRD	DATE



SOCCER MASTER PLAN

METRIC
ALL DIMENSIONS IN METERS
UNLESS OTHERWISE NOTED

**TOISD
803**

DRAWN: A&A

APRD:

SCALE: N.T.S.

DATE: JUNE 2011