


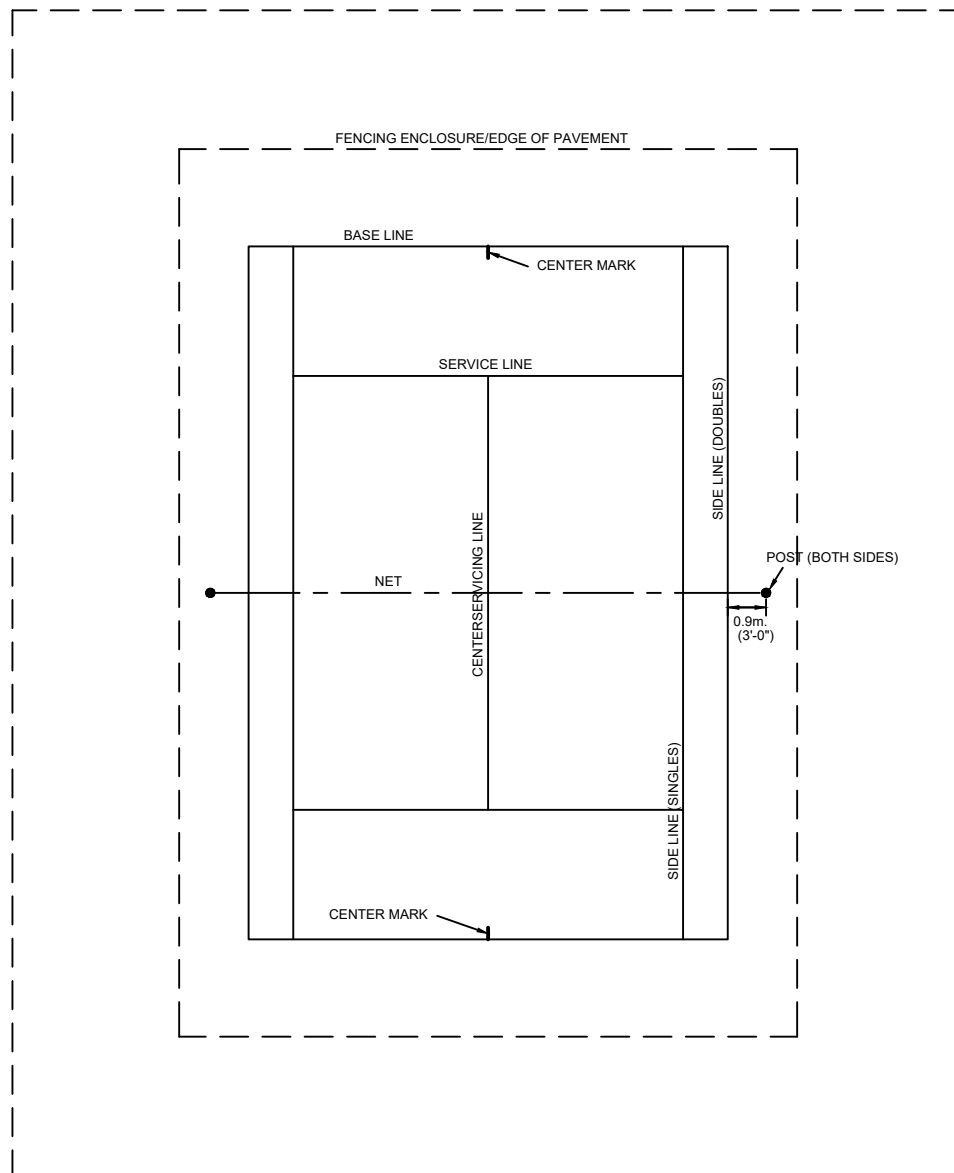

NOTES

1. FACILITY SIZE:
COURT: 10.97m X 23.77m
2. PLAYOUT ZONE:
6-8m (AT ENDS)
4m (AT SIDES)
3. SETBACK TO RESIDENCES: 15m ALL SIDES.
4. DISTANCE BETWEEN FACILITIES: 30m.

1	REVISED TOWN LOGO	TOI	APRIL 2015
NO.	REVISIONS	APR'D	DATE



TENNIS COURT

DRAWN: A&A

APR'D:

SCALE: N.T.S.

DATE: JUNE 2011

METRIC
ALL DIMENSIONS IN mm
UNLESS OTHERWISE NOTED

TOISD
804