


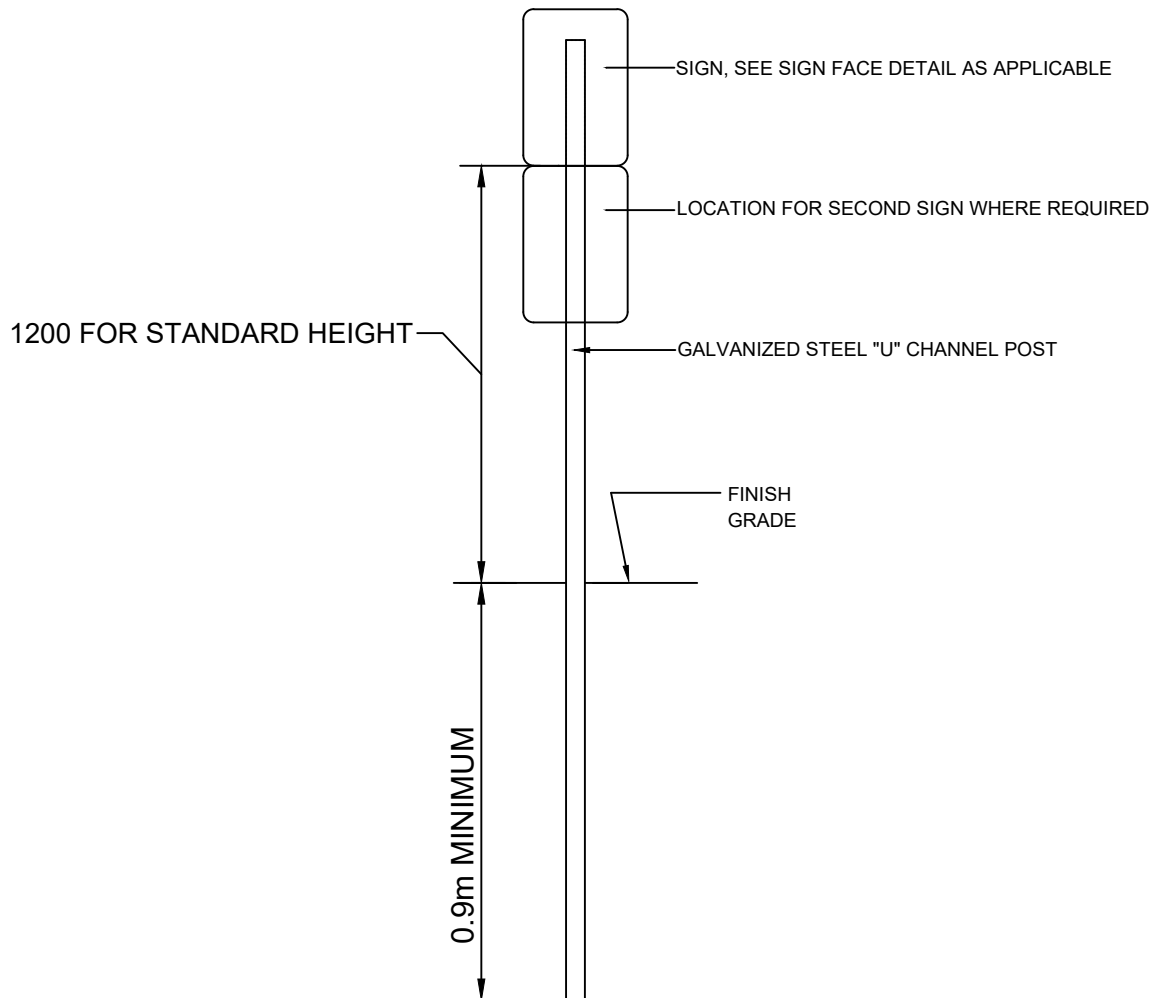

MOUNTING

- 1) THE SIGN FACE MUST BE SECURED TO THE POST WITH TWO GALVANIZED 12 1/2 mm HEX HEAD BOLTS & NUTS WITH FLAT WASHERS ON BOTH SIDES.
- 2) ALL NUTS, BOLTS AND WASHERS SHALL BE GALVANIZED

1	REVISED DRAWINGS REFERENCED IN TITLE BLOCK	TOI	APRIL 2015
NO.	REVISIONS	APRD	DATE



WARNING SIGN POST DETAIL FOR SIGNS 814 TO 817 INCLUSIVE

DRAWN: A&A

SCALE: N.T.S.

APRD:

DATE: JUNE 2011

METRIC
ALL DIMENSIONS IN mm
UNLESS OTHERWISE NOTED

**TOISD
813**