


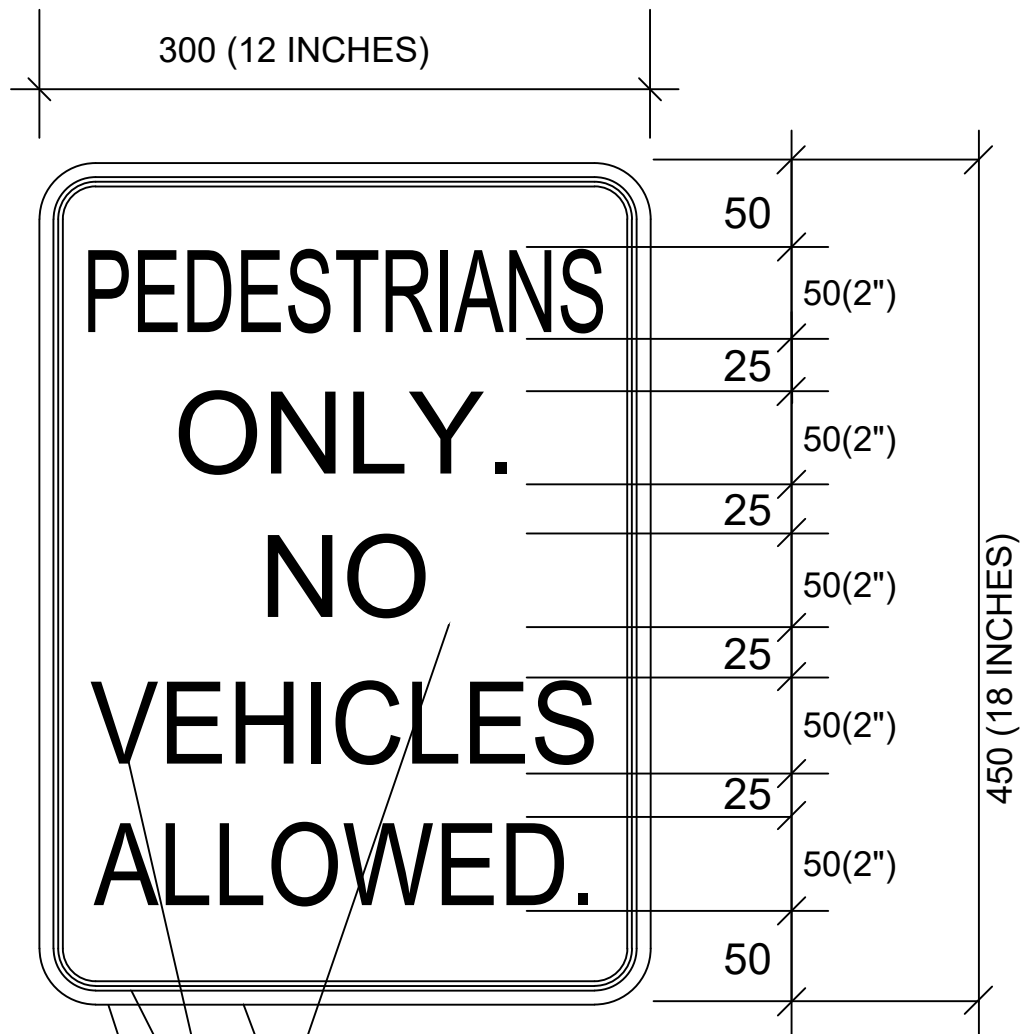

RED REFLECTIVE BACKGROUND

WHITE LETTERS & BORDER

0.064 GAUGE ALUMINUM SIGN BLANK C/W
HOLES - METRO PUNCH

1	REVISED TOWN LOGO	TOI	APRIL 2015
NO.	REVISIONS	APR'D	DATE



PEDESTRIANS ONLY SIGN DETAIL

METRIC
ALL DIMENSIONS IN mm
UNLESS OTHERWISE NOTED

**TOISD
817**

DRAWN: A&A

APR'D:

SCALE: N.T.S.

DATE: JUNE 2011