


ACCESSIBLE PICNIC TABLE PAD (PLAN VIEW)

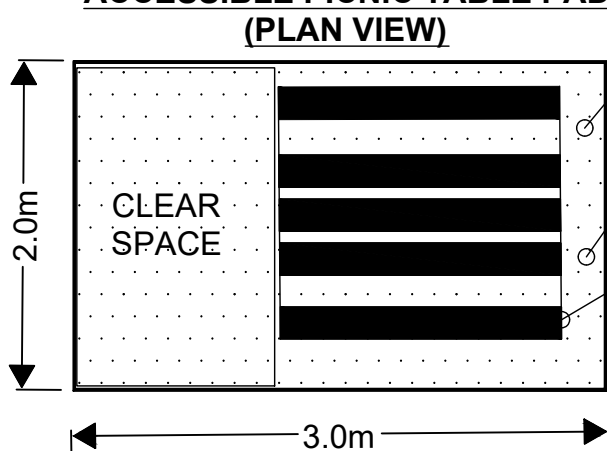

125mm THICK 30MPa
CONCRETE PAD.


PICNIC TABLE TO BE INSTALLED
200mm FROM EDGE OF PAD.

PICNIC TABLE.

POSITIVE GRADE FROM TOP OF
CONCRETE PAD AT MAXIMUM 5:1
SLOPE..


125mm THICK MPa
CONCRETE PAD.

GRANULAR 'A' BEDDING,
COMPACTED TO 100% SPMD.

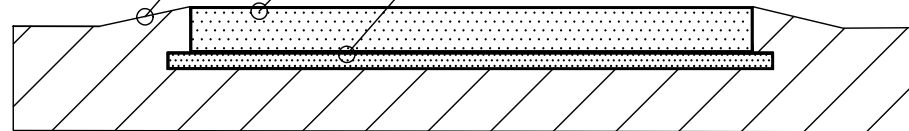

PICNIC TABLE PAD (SECTION)

STANDARD PICNIC TABLE PAD (PLAN VIEW)

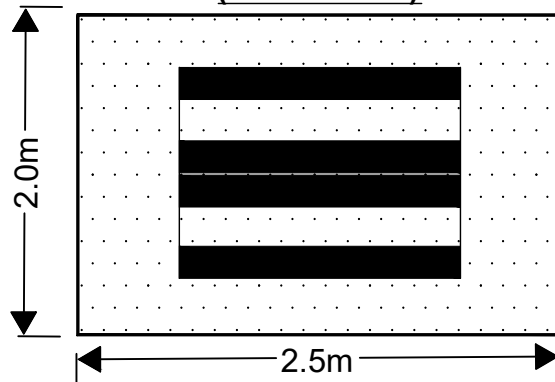

NOTES:

1. INSTALL PICNIC TABLE AS PER MANUFACTURER'S SPECIFICATIONS. SEE SPECIFICATIONS FOR MODEL AND MANUFACTURER.
2. CONCRETE PAD TO BE INSTALLED HIGHER THAN THE SURROUNDING ELEVATIONS WITH SOD GRADE SLOPED AWAY FROM PAD.
3. WALKWAY MUST ENTER ACCESSIBLE PICNIC TABLE PAD AT THE CLEAR SPACE SIDE.



STANDARD AND ACCESSIBLE PICNIC TABLE PAD

DRAWN: CCTA

APR'D: TOI

1

TO REFLECT TOWN STANDARDS

TOI

MAY 2021

SCALE: N.T.S.

DATE: MAY 2021

NO.

REVISIONS

APR'D

DATE

METRIC
ALL DIMENSIONS IN mm
UNLESS OTHERWISE NOTED

**TOISD
823**